


**DUNBEG SOUTH  
EXTENSION  
WIND FARM**

**FIGURE 1.16  
TYPICAL BOTTOMLESS  
CULVERT**

**NOTES:**

1. FINAL SPECIFICATION AND INSTALLATION METHOD TO BE IN ACCORDANCE WITH THE REQUIREMENTS OF THE RELEVANT AUTHORITIES.

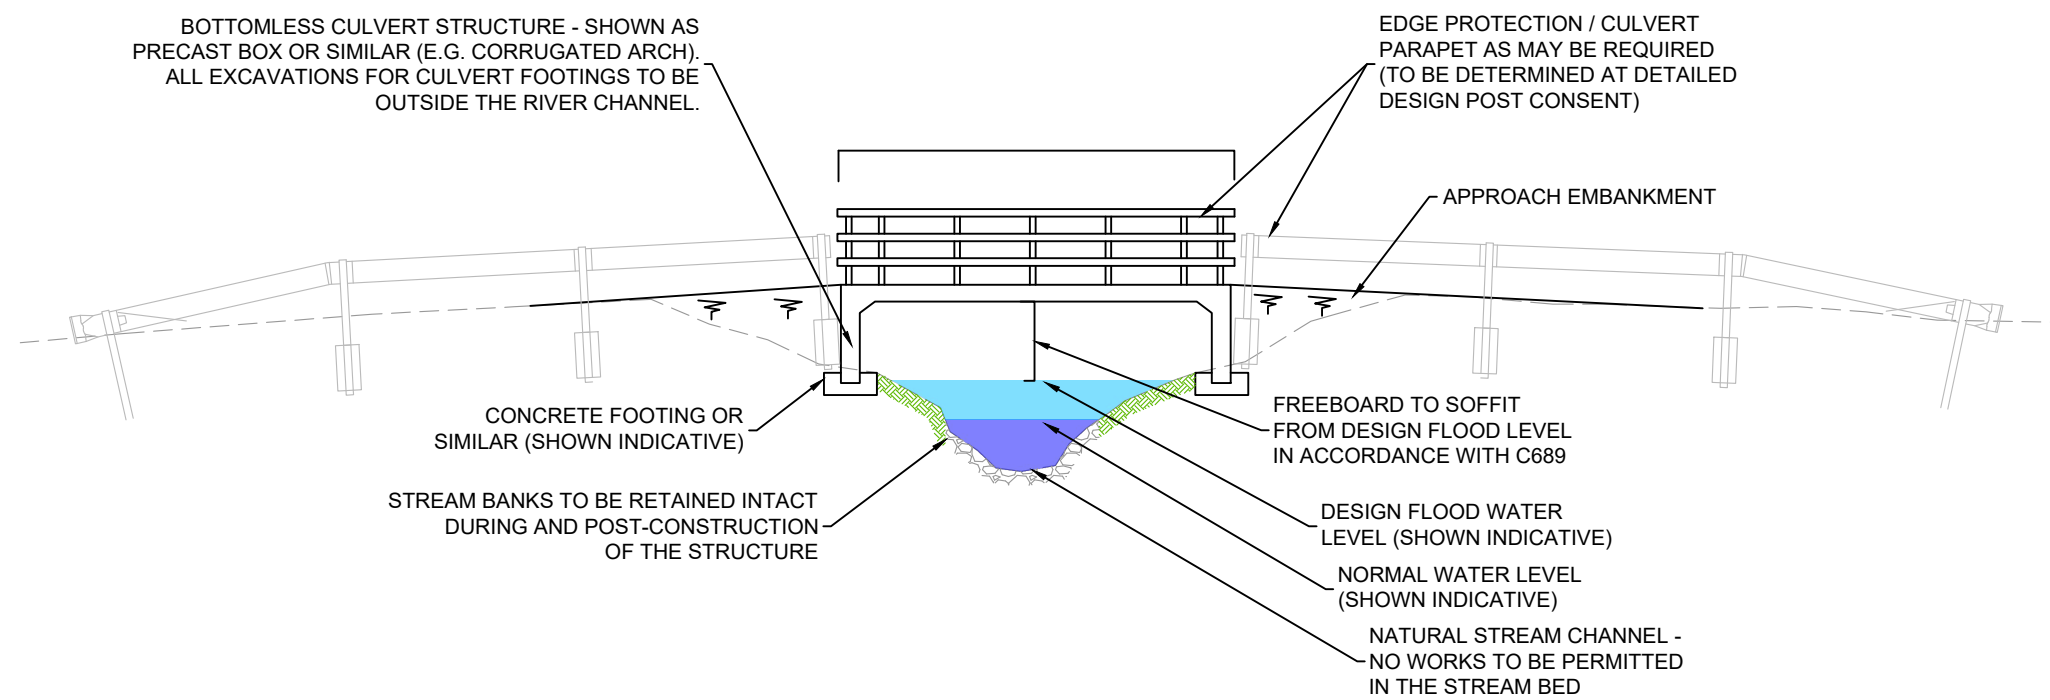

**TYPICAL BOTTOMLESS CULVERT WATERCROSSING**  
SCALE - 1:100

LAYOUT DWG N/A T-LAYOUT NO. N/A

DRAWING NUMBER 5214-RES-ACC-DR-PE-003 REV 1

SCALE - 1:100 @ A3

**ENVIRONMENTAL STATEMENT  
2024**

THIS DRAWING IS THE PROPERTY OF RENEWABLE ENERGY SYSTEMS LTD. AND NO REPRODUCTION MAY BE MADE IN WHOLE OR IN PART WITHOUT PERMISSION