






## Technical Appendix 11.1


### Turbine Delivery Analysis


**KEY:**

-  TURBINE DELIVERY ROUTE
-  DELIVERY DIRECTION
-  DUNBEG SOUTH (SITE)
-  DUNBEG SOUTH EXTENSION (SITE)

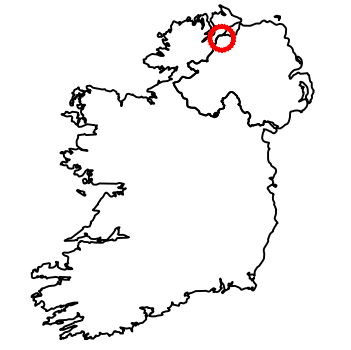

SITE LOCATION - NOT TO SCALE

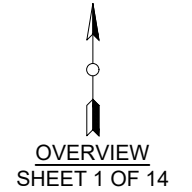


1	MC	DM	DM	2024-07-17	FIRST ISSUE
ISSUE	DRAWN	CHKD	APPD	DATE	REVISION NOTES
PURPOSE		COORDINATES			
PRELIMINARY		OS NI			
SCALE	1:100,000	@A3	DATUM		
LAYOUT DRAWING		T-LAYOUT NO			
N/A		N/A			
PROJECT TITLE					
DUNBEG SOUTH EXTENSION WIND FARM					
DRAWING TITLE					
DELIVERY ANALYSIS V117					
RES DRAWING NUMBER					REV
05214-RES-ACC-DR-LO-001					1
THIS DRAWING IS THE PROPERTY OF RENEWABLE ENERGY SYSTEMS LIMITED AND NO REPRODUCTION MAY BE MADE IN WHOLE OR IN PART WITHOUT PERMISSION					
			BEAUFORT COURT, EGG FARM LANE, KINGS LANGLEY, HERTS WD4 8LR, UK TEL +44 (0) 1923 299200 WWW.RES-GROUP.COM		

**KEY:**

- EXISTING ROAD / TRACK SURFACE
- OVERRUN (HIGHWAY)
- OVSAIL (HIGHWAY)
- OVSAIL (3rd PARTY)
- LAND TAKE INCLUDING WORKING AREA
- STREET SIGN
- LAMPPOST

**VEHICLE PATH**

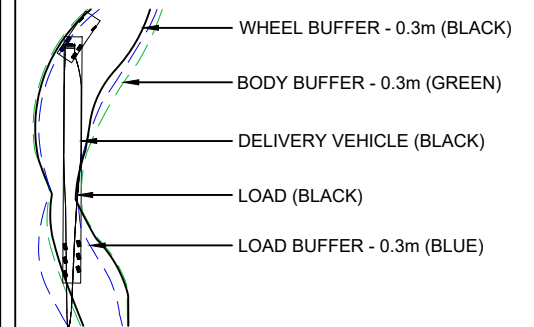

**ANALYSIS CARRIED OUT FOR:**  
 57.2m V117 DELIVERY VEHICLE SUPER WIND CARRIER.  
 ALL VEHICLE DIMENSIONS SHOWN ARE TYPICAL, FOR INDICATION ONLY.  
 (REAR STEER VEHICLE)

**NOTES**

1. AREAS OF OVERRUN AND OVSAIL CONSIDER THE COMBINED AREA FOR ALL ASSESSED VEHICLES.
2. VEHICLE DIMENSIONS BASED ON TYPICAL DELIVERY VEHICLES AND SHOULD BE CONFIRMED PRIOR TO DELIVERY.
2. VEHICLE MODELS HAVE A 0.3m FACTOR OF SAFETY.
3. LAND TAKE IS APPROXIMATE AND INCLUDES OVERRUN, OVSAIL AND TEMPORARY WORKS.
4. ALL RELEVANT AUTHORITIES TO BE CONSULTED ON RELOCATION / REMOVAL OF STREET FURNITURE.

**DETAIL 1**  
 SHEET 2 OF 14

1	MC	DM	DM	2024-07-17	FIRST ISSUE
ISSUE	DRAWN	CHKD	APPD	DATE	REVISION NOTES
PURPOSE				COORDINATES	
PRELIMINARY				OS NI	
SCALE			DATUM		
1:1000 @A3			N/A		
LAYOUT DRAWING				T-LAYOUT NO	
N/A				N/A	

**PROJECT TITLE**  
 DUNBEG SOUTH EXTENSION  
 WIND FARM

**DRAWING TITLE**  
 DELIVERY ANALYSIS  
 V117

RES DRAWING NUMBER	REV
05214-RES-ACC-DR-LO-001	1

THIS DRAWING IS THE PROPERTY OF RENEWABLE ENERGY SYSTEMS LIMITED AND NO REPRODUCTION MAY BE MADE IN WHOLE OR IN PART WITHOUT PERMISSION


BEAUFORT COURT,  
 EGG FARM LANE,  
 KINGS LANGLEY,  
 HERTS WD4 8LR, UK  
 TEL +44 (0) 1923 299200  
 WWW.RES-GROUP.COM



**KEY:**

- EXISTING ROAD / TRACK SURFACE
- OVERRUN (HIGHWAY)
- OVERSAIL (HIGHWAY)
- OVERSAIL (3rd PARTY)
- LAND TAKE INCLUDING WORKING AREA
- STREET SIGN
- LAMPPOST

**VEHICLE PATH**

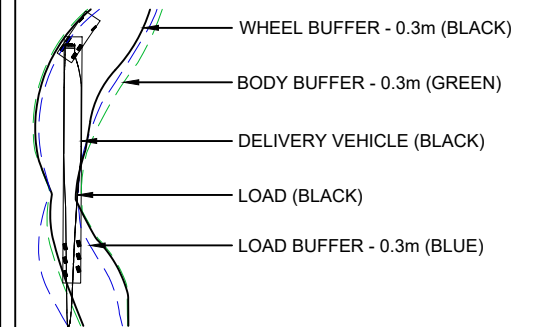

ANALYSIS CARRIED OUT FOR:  
57.2m V117 DELIVERY VEHICLE SUPER WIND CARRIER.  
ALL VEHICLE DIMENSIONS SHOWN ARE TYPICAL, FOR INDICATION ONLY.  
(REAR STEER VEHICLE)

**NOTES**

1. AREAS OF OVERRUN AND OVERSAIL CONSIDER THE COMBINED AREA FOR ALL ASSESSED VEHICLES.
2. VEHICLE DIMENSIONS BASED ON TYPICAL DELIVERY VEHICLES AND SHOULD BE CONFIRMED PRIOR TO DELIVERY.
2. VEHICLE MODELS HAVE A 0.3m FACTOR OF SAFETY.
3. LAND TAKE IS APPROXIMATE AND INCLUDES OVERRUN, OVERSAIL AND TEMPORARY WORKS.
4. ALL RELEVANT AUTHORITIES TO BE CONSULTED ON RELOCATION / REMOVAL OF STREET FURNITURE.

**DETAIL 2**  
SHEET 3 OF 14

1	MC	DM	DM	2024-07-17	FIRST ISSUE
ISSUE	DRAWN	CHKD	APPD	DATE	REVISION NOTES
PURPOSE					COORDINATES
PRELIMINARY					OS NI
SCALE				@A3	DATUM
1:750					N/A
LAYOUT DRAWING					T-LAYOUT NO
N/A					N/A

PROJECT TITLE  
**DUNBEG SOUTH EXTENSION WIND FARM**

DRAWING TITLE  
**DELIVERY ANALYSIS V117**

RES DRAWING NUMBER	REV
05214-RES-ACC-DR-LO-001	1

THIS DRAWING IS THE PROPERTY OF RENEWABLE ENERGY SYSTEMS LIMITED AND NO REPRODUCTION MAY BE MADE IN WHOLE OR IN PART WITHOUT PERMISSION

BEAUFORT COURT,  
EGG FARM LANE,  
KINGS LANGLEY,  
HERTS WD4 8LR, UK  
TEL +44 (0) 1923 299200  
WWW.RES-GROUP.COM

**DETAIL 2 (OPTION 1)**  
57.2m BLADE DELIVERY VEHICLE  
REAR AXLE MANUAL OVERRIDE USED

**DETAIL 2 (OPTION 2)**  
57.2m BLADE DELIVERY VEHICLE  
REAR AXLE MANUAL OVERRIDE USED - RETRACTED 13m TRAILER


Strathfoyle Recycling Centre

Strathfoyle Recycling Centre

TEMPLE

TEMPLE

- KEY:**
- EXISTING ROAD / TRACK SURFACE
  - OVERRUN (HIGHWAY)
  - OVERSAIL (HIGHWAY)
  - OVERSAIL (3rd PARTY)
  - LAND TAKE INCLUDING WORKING AREA
  - STREET SIGN
  - LAMPPOST

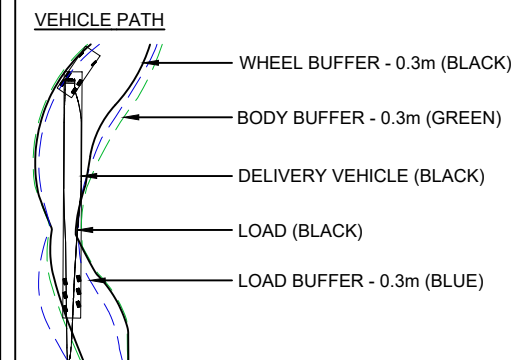

ANALYSIS CARRIED OUT FOR:  
57.2m V117 DELIVERY VEHICLE SUPER WIND CARRIER.  
ALL VEHICLE DIMENSIONS SHOWN ARE TYPICAL, FOR INDICATION ONLY.  
(REAR STEER VEHICLE)

**NOTES**

1. AREAS OF OVERRUN AND OVERSAIL CONSIDER THE COMBINED AREA FOR ALL ASSESSED VEHICLES.
2. VEHICLE DIMENSIONS BASED ON TYPICAL DELIVERY VEHICLES AND SHOULD BE CONFIRMED PRIOR TO DELIVERY.
2. VEHICLE MODELS HAVE A 0.3m FACTOR OF SAFETY.
3. LAND TAKE IS APPROXIMATE AND INCLUDES OVERRUN, OVERSAIL AND TEMPORARY WORKS.
4. ALL RELEVANT AUTHORITIES TO BE CONSULTED ON RELOCATION / REMOVAL OF STREET FURNITURE.

**DETAIL 3 (OPTION 1)**  
SHEET 4 OF 14

EXTENT OF OVERRUN/OVERSAIL AND TRAFFIC FURNITURE LOCATIONS TO BE CONFIRMED WITH A TOPOGRAPHICAL SURVEY.

1	MC	DM	DM	2024-07-17	FIRST ISSUE
ISSUE	DRAWN	CHKD	APPD	DATE	REVISION NOTES
PURPOSE				COORDINATES	
PRELIMINARY				OS NI	
SCALE			DATUM		
1:750 @A3			N/A		
LAYOUT DRAWING			T-LAYOUT NO		
N/A			N/A		

PROJECT TITLE  
**DUNBEG SOUTH EXTENSION WIND FARM**


DRAWING TITLE  
**DELIVERY ANALYSIS V117**

RES DRAWING NUMBER	REV
05214-RES-ACC-DR-LO-001	1


THIS DRAWING IS THE PROPERTY OF RENEWABLE ENERGY SYSTEMS LIMITED AND NO REPRODUCTION MAY BE MADE IN WHOLE OR IN PART WITHOUT PERMISSION




BEAUFORT COURT,  
EGG FARM LANE,  
KINGS LANGLEY,  
HERTS WD4 8LR, UK  
TEL +44 (0) 1923 299200  
WWW.RES-GROUP.COM

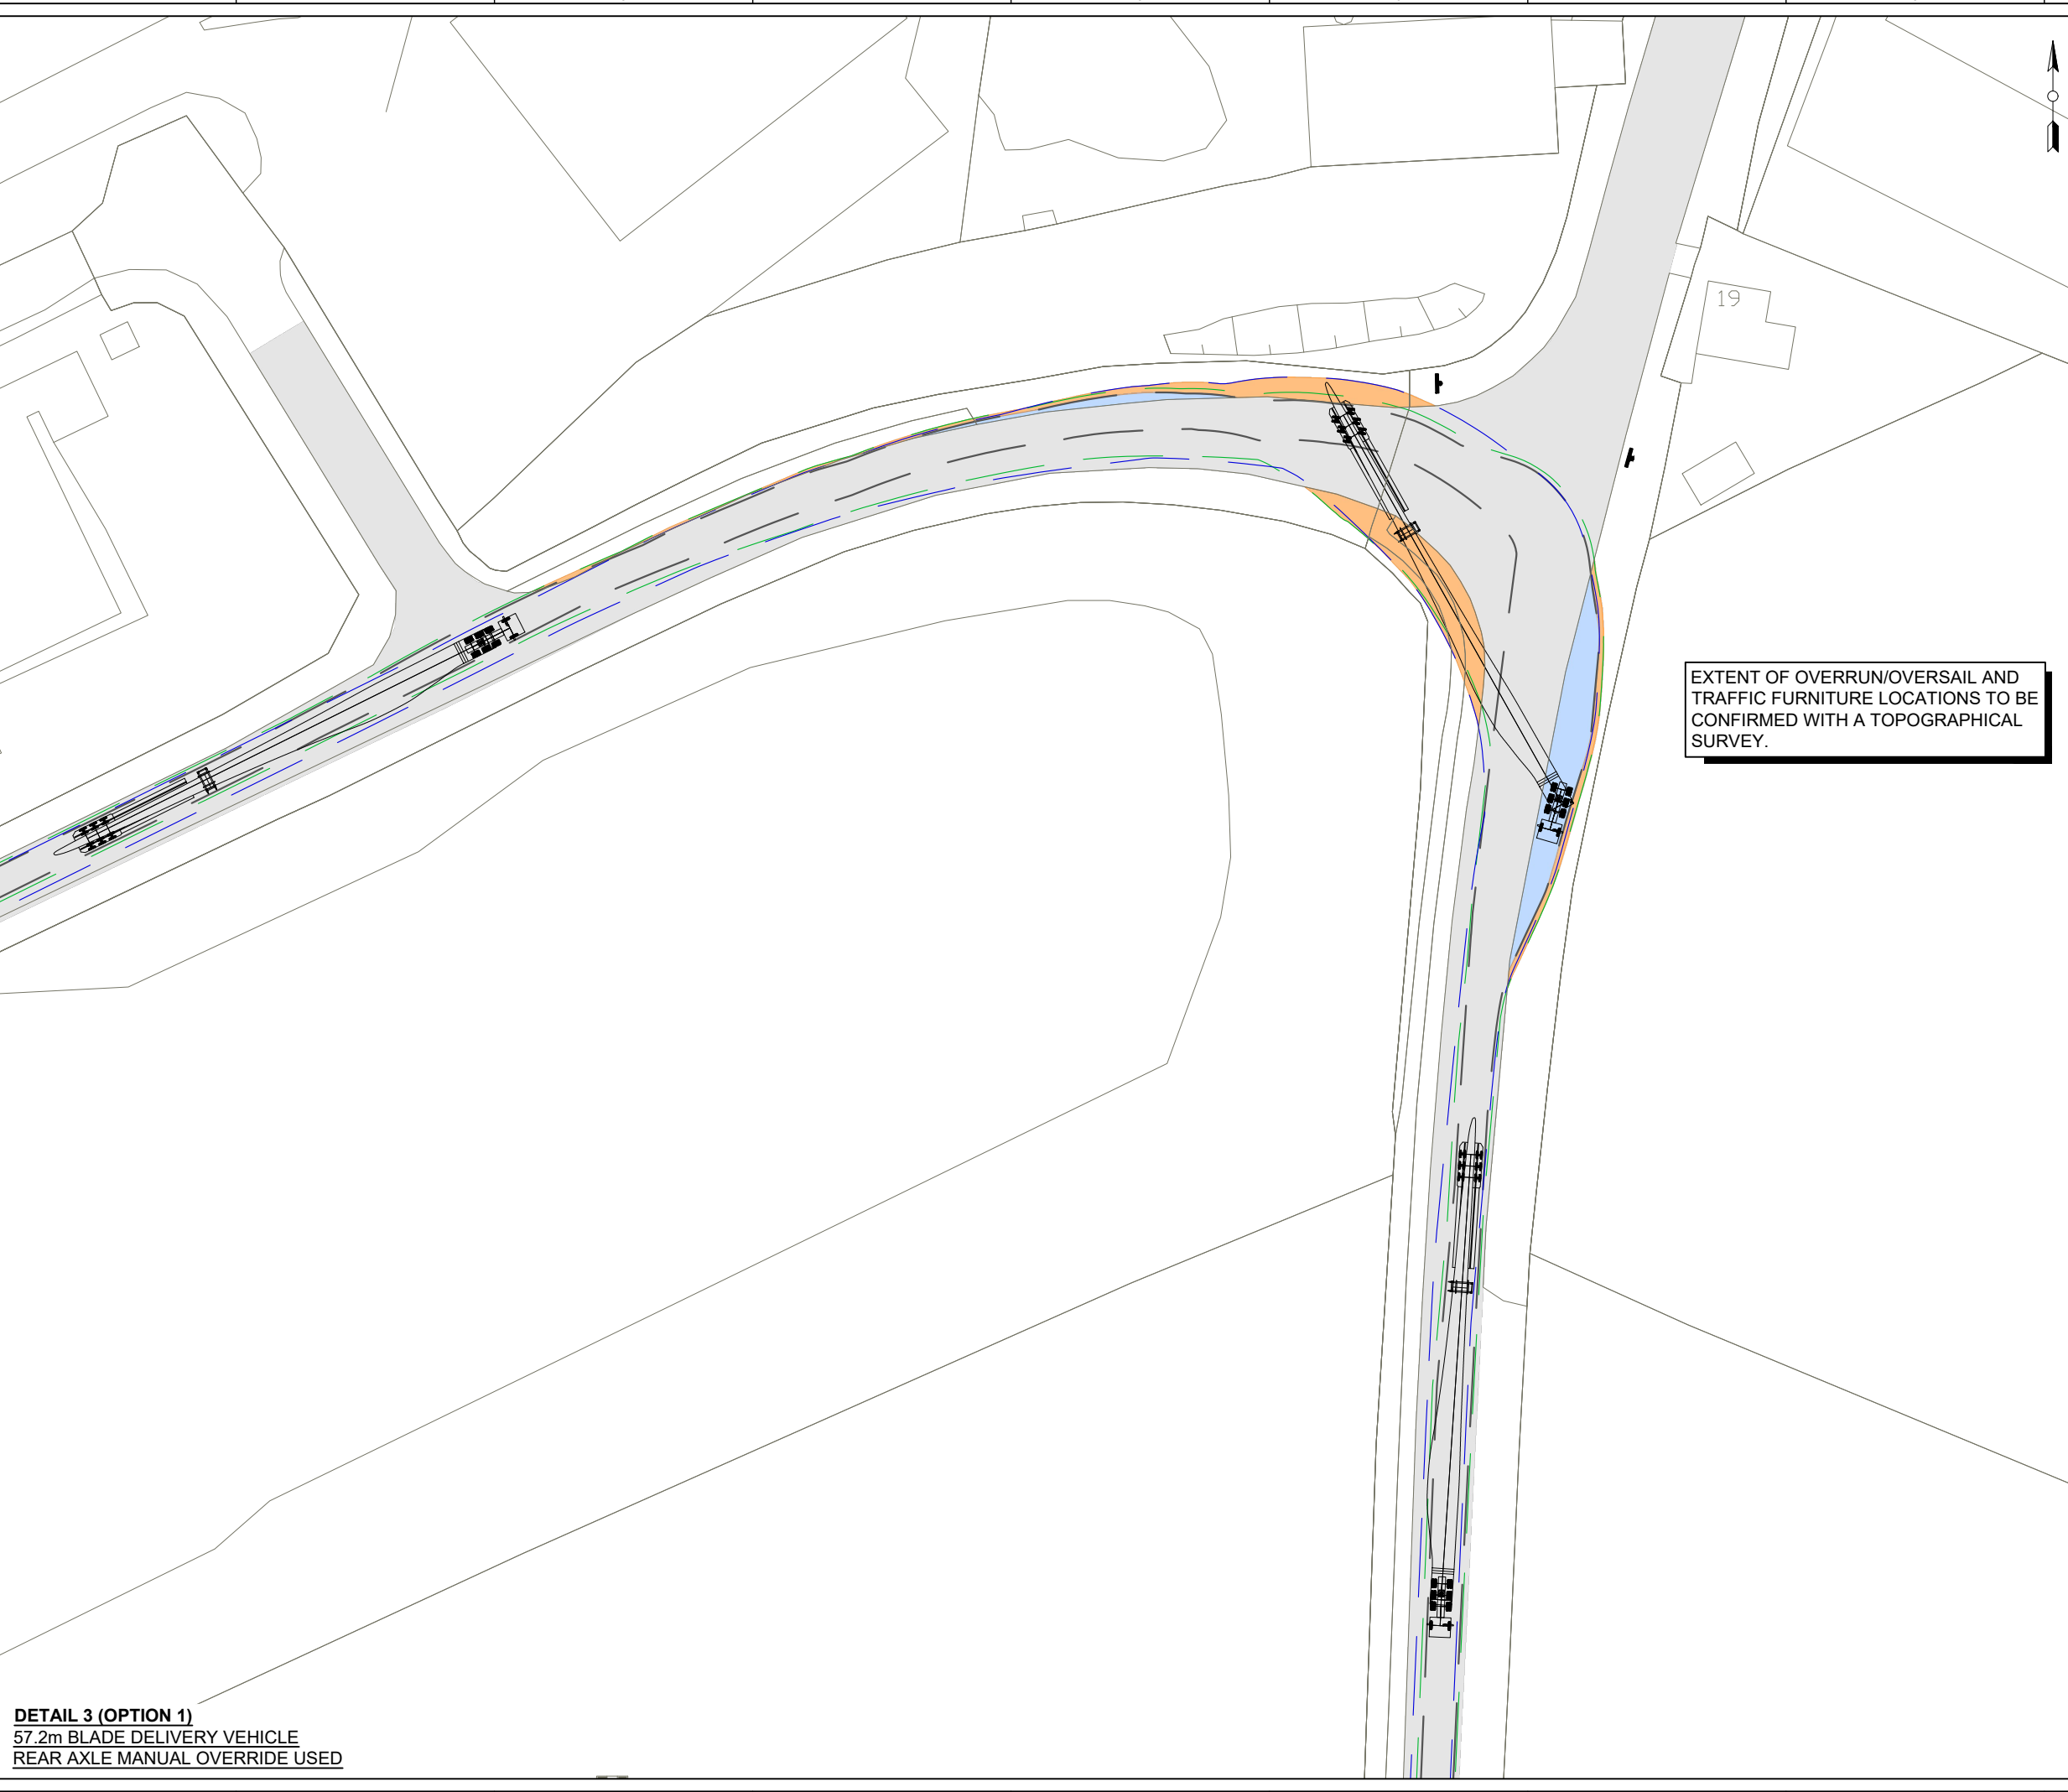

**DETAIL 3 (OPTION 1)**  
57.2m BLADE DELIVERY VEHICLE  
REAR AXLE MANUAL OVERRIDE USED

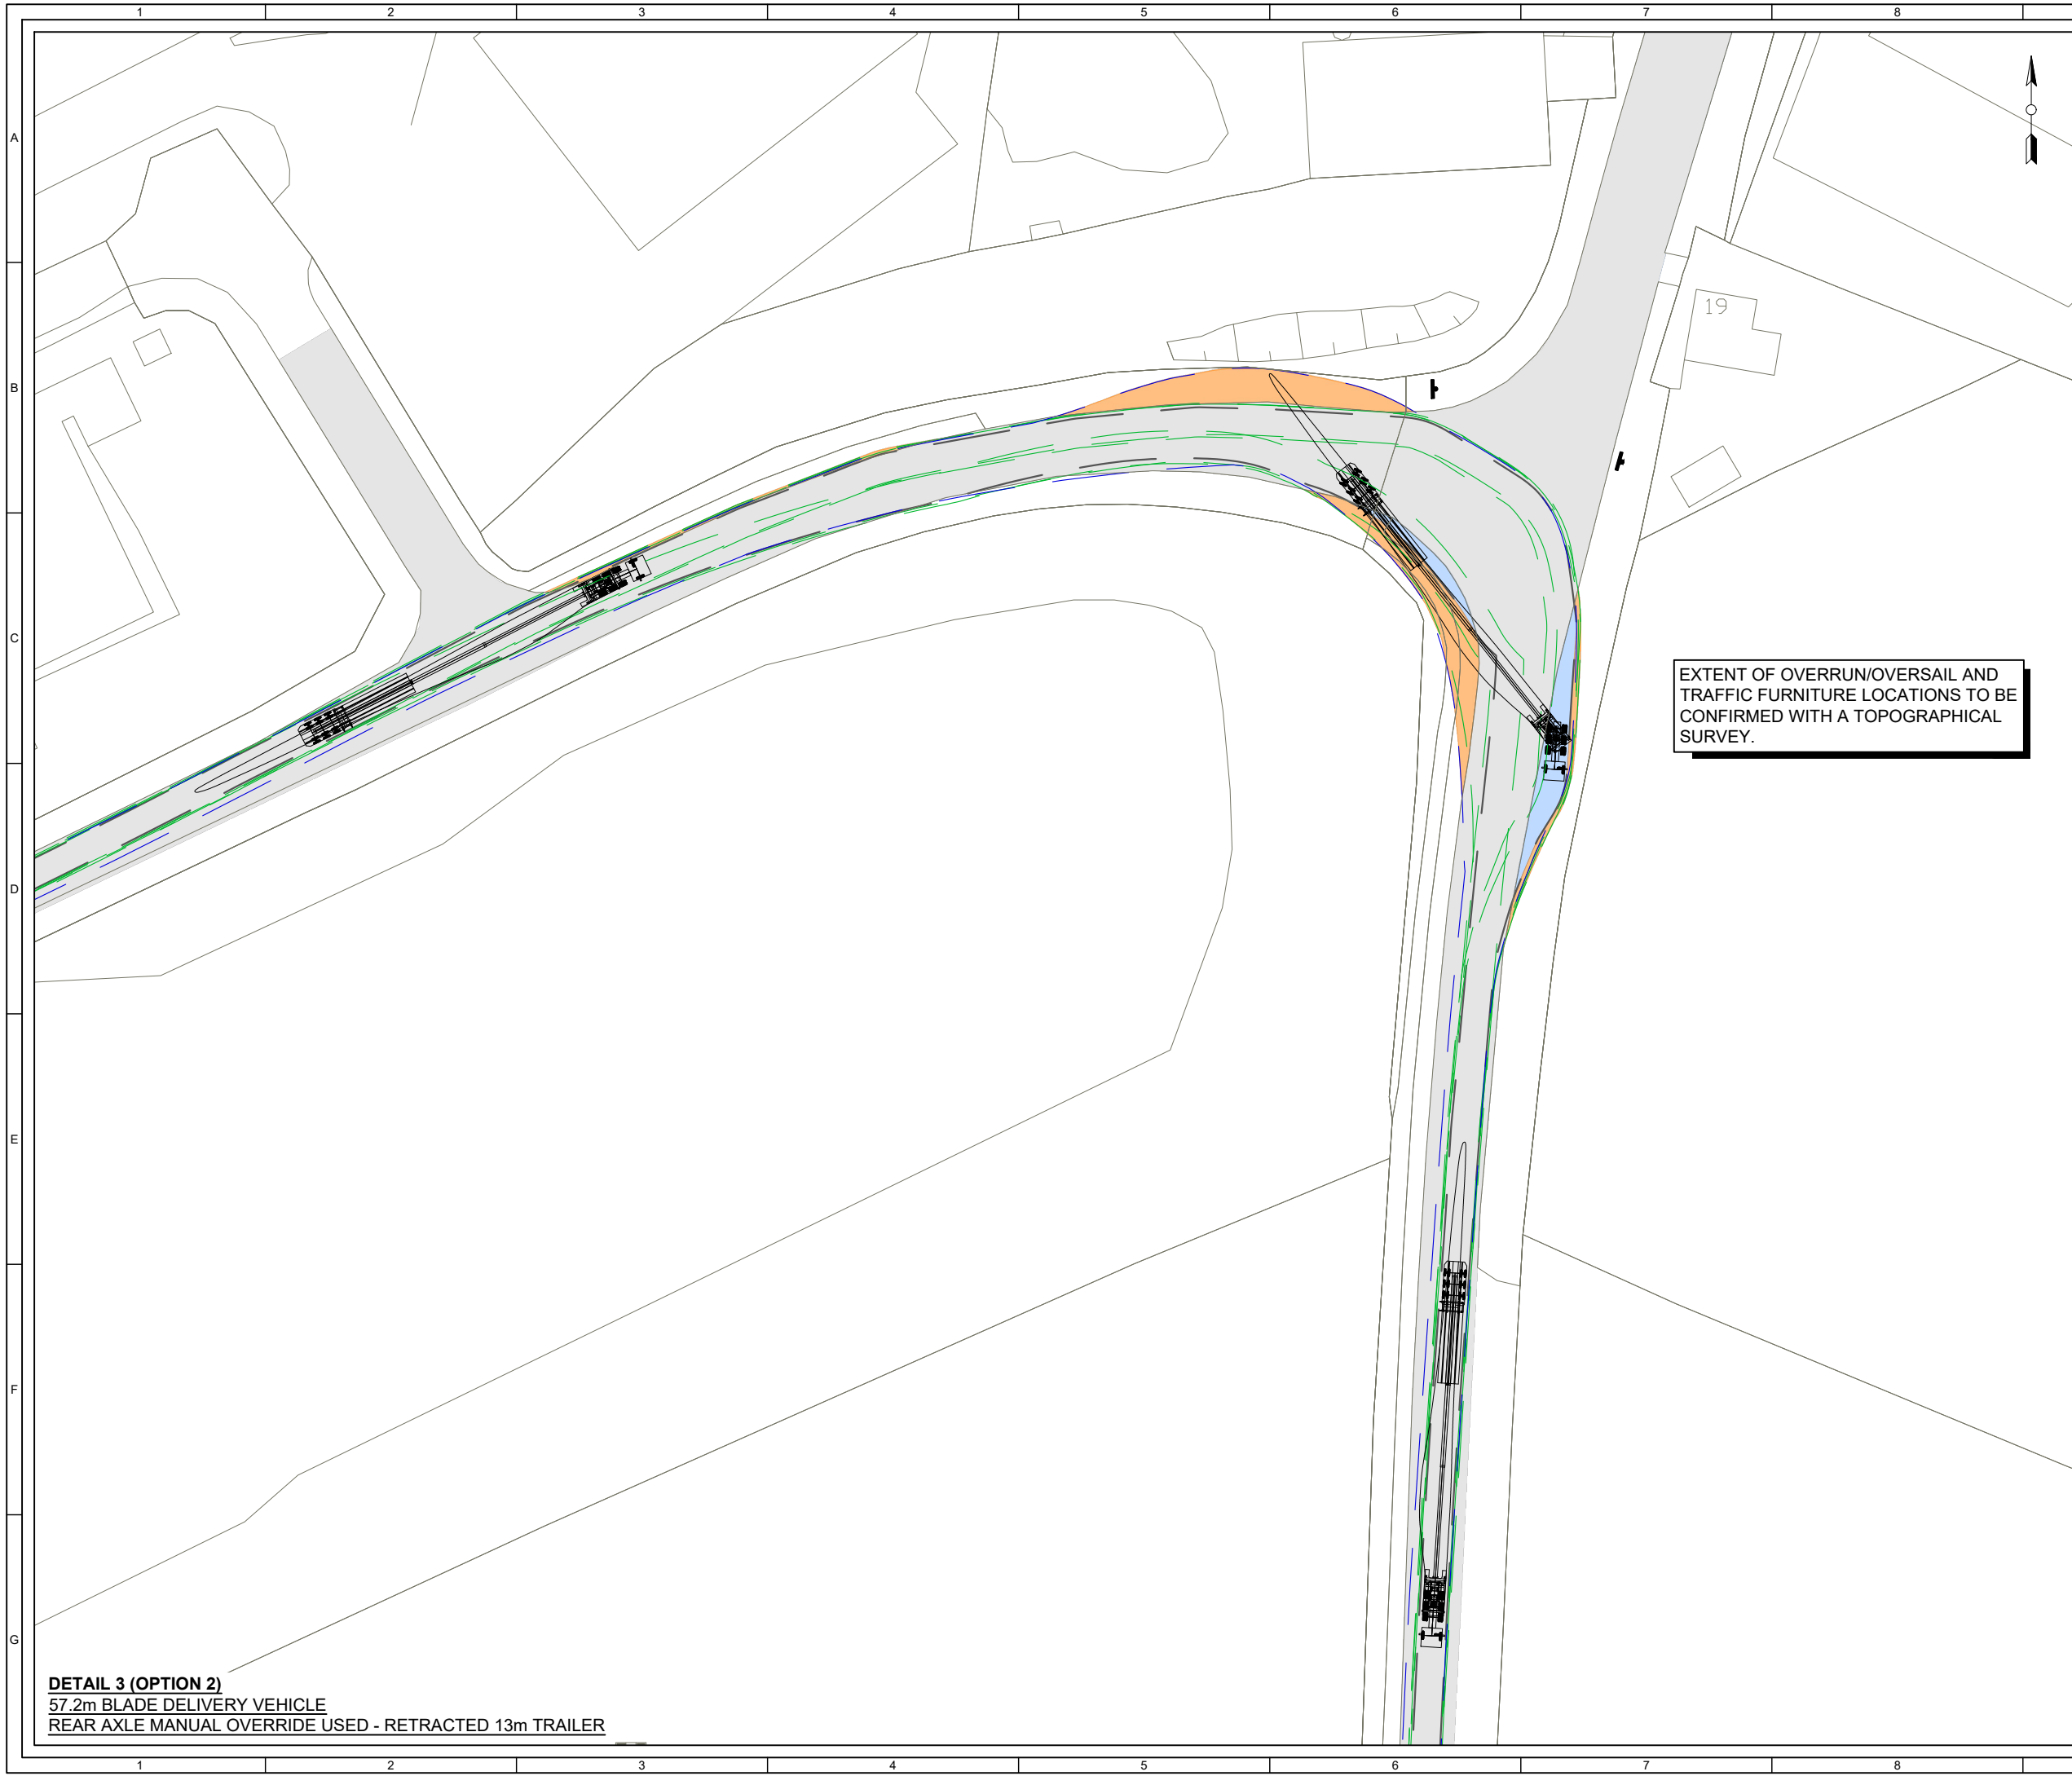

- KEY:**
- EXISTING ROAD / TRACK SURFACE
  - OVERRUN (HIGHWAY)
  - OVERSAIL (HIGHWAY)
  - OVERSAIL (3rd PARTY)
  - LAND TAKE INCLUDING WORKING AREA
  - STREET SIGN
  - LAMPPOST

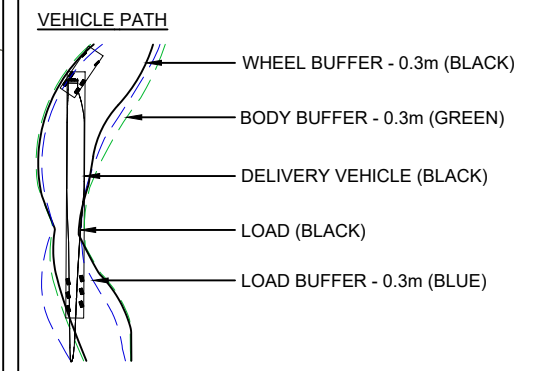

EXTENT OF OVERRUN/OVERSAIL AND TRAFFIC FURNITURE LOCATIONS TO BE CONFIRMED WITH A TOPOGRAPHICAL SURVEY.

**ANALYSIS CARRIED OUT FOR:**  
 57.2m V117 DELIVERY VEHICLE SUPER WIND CARRIER.  
 ALL VEHICLE DIMENSIONS SHOWN ARE TYPICAL, FOR INDICATION ONLY.  
 (REAR STEER VEHICLE)

- NOTES**
1. AREAS OF OVERRUN AND OVERSAIL CONSIDER THE COMBINED AREA FOR ALL ASSESSED VEHICLES.
  2. VEHICLE DIMENSIONS BASED ON TYPICAL DELIVERY VEHICLES AND SHOULD BE CONFIRMED PRIOR TO DELIVERY.
  2. VEHICLE MODELS HAVE A 0.3m FACTOR OF SAFETY.
  3. LAND TAKE IS APPROXIMATE AND INCLUDES OVERRUN, OVERSAIL AND TEMPORARY WORKS.
  4. ALL RELEVANT AUTHORITIES TO BE CONSULTED ON RELOCATION / REMOVAL OF STREET FURNITURE.

**DETAIL 3 (OPTION 2)**  
 SHEET 5 OF 14

1	MC	DM	DM	2024-07-17	FIRST ISSUE
ISSUE	DRAWN	CHKD	APPD	DATE	REVISION NOTES
PURPOSE				COORDINATES	
PRELIMINARY				OS NI	
SCALE			DATUM		
1:750 @A3			N/A		
LAYOUT DRAWING				T-LAYOUT NO	
N/A				N/A	

**PROJECT TITLE**  
 DUNBEG SOUTH EXTENSION  
 WIND FARM

**DRAWING TITLE**  
 DELIVERY ANALYSIS  
 V117


RES DRAWING NUMBER	REV
05214-RES-ACC-DR-LO-001	1

THIS DRAWING IS THE PROPERTY OF RENEWABLE ENERGY SYSTEMS LIMITED AND NO REPRODUCTION MAY BE MADE IN WHOLE OR IN PART WITHOUT PERMISSION


**DETAIL 3 (OPTION 2)**  
 57.2m BLADE DELIVERY VEHICLE  
 REAR AXLE MANUAL OVERRIDE USED - RETRACTED 13m TRAILER

BEAUFORT COURT,  
 EGG FARM LANE,  
 KINGS LANGLEY,  
 HERTS WD4 8LR, UK  
 TEL +44 (0) 1923 299200  
 WWW.RES-GROUP.COM

EXTENT OF OVERRUN/OVERSAIL AND TRAFFIC FURNITURE LOCATIONS TO BE CONFIRMED WITH A TOPOGRAPHICAL SURVEY.

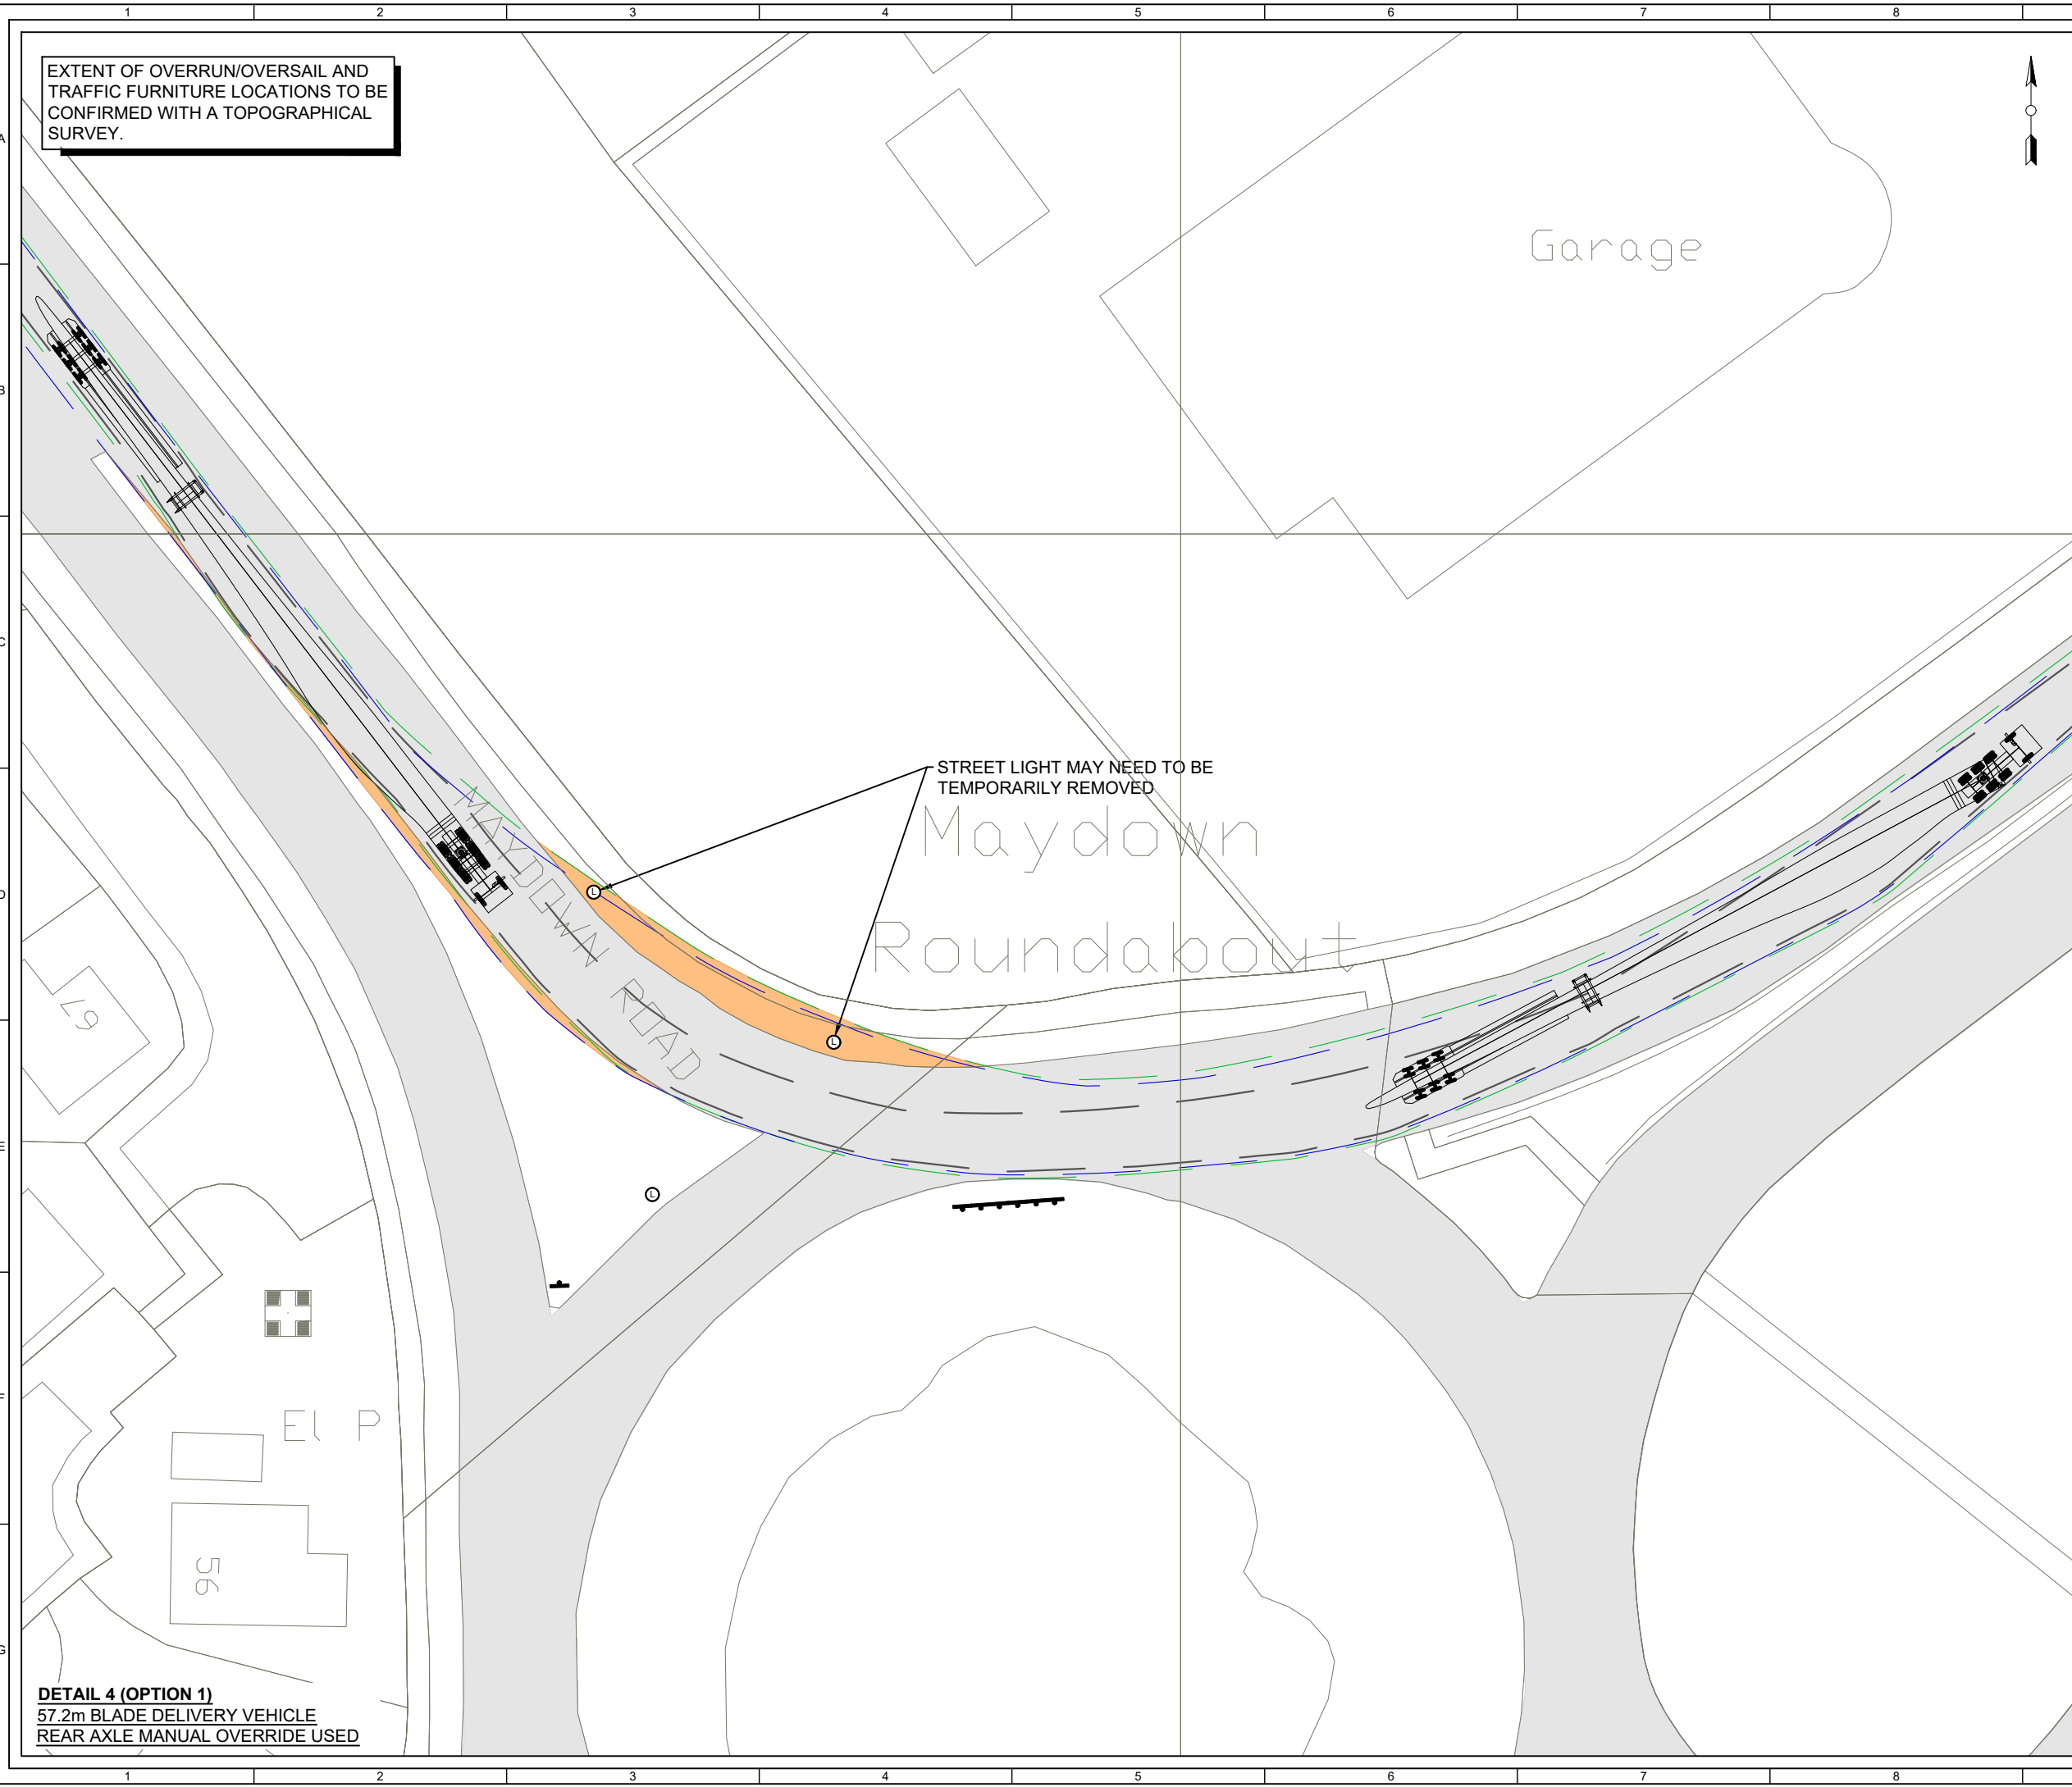

- KEY:**
- EXISTING ROAD / TRACK SURFACE
  - OVERRUN (HIGHWAY)
  - OVERRUN (HIGHWAY)
  - OVERRUN (3rd PARTY)
  - LAND TAKE INCLUDING WORKING AREA
  - STREET SIGN
  - LAMPOST

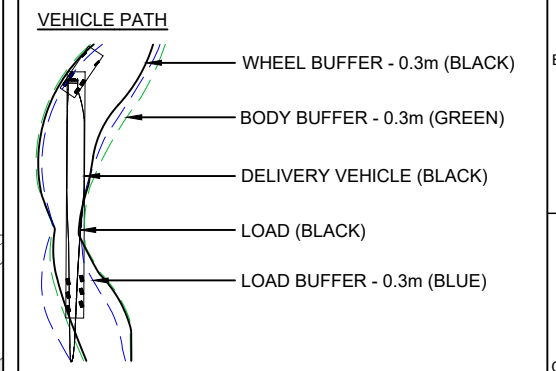

**ANALYSIS CARRIED OUT FOR:**  
 57.2m V117 DELIVERY VEHICLE SUPER WIND CARRIER.  
 ALL VEHICLE DIMENSIONS SHOWN ARE TYPICAL, FOR INDICATION ONLY.  
 (REAR STEER VEHICLE)

- NOTES**
1. AREAS OF OVERRUN AND OVERRUN CONSIDER THE COMBINED AREA FOR ALL ASSESSED VEHICLES.
  2. VEHICLE DIMENSIONS BASED ON TYPICAL DELIVERY VEHICLES AND SHOULD BE CONFIRMED PRIOR TO DELIVERY.
  2. VEHICLE MODELS HAVE A 0.3m FACTOR OF SAFETY.
  3. LAND TAKE IS APPROXIMATE AND INCLUDES OVERRUN, OVERRUN AND TEMPORARY WORKS.
  4. ALL RELEVANT AUTHORITIES TO BE CONSULTED ON RELOCATION / REMOVAL OF STREET FURNITURE.

**DETAIL 4 (OPTION 1)**  
 SHEET 6 OF 14

1	MC	DM	DM	2024-07-17	FIRST ISSUE
ISSUE	DRAWN	CHKD	APPD	DATE	REVISION NOTES

PURPOSE	COORDINATES
PRELIMINARY	OS NI

SCALE	DATUM
1:500 @A3	N/A

LAYOUT DRAWING	T-LAYOUT NO
N/A	N/A

PROJECT TITLE  
**DUNBEG SOUTH EXTENSION WIND FARM**

DRAWING TITLE  
**DELIVERY ANALYSIS V117**


RES DRAWING NUMBER	REV
05214-RES-ACC-DR-LO-001	1

THIS DRAWING IS THE PROPERTY OF RENEWABLE ENERGY SYSTEMS LIMITED AND NO REPRODUCTION MAY BE MADE IN WHOLE OR IN PART WITHOUT PERMISSION


**res**  
 BEAUFORT COURT,  
 EGG FARM LANE,  
 KINGS LANGLEY,  
 HERTS WD4 8LR, UK  
 TEL +44 (0) 1923 299200  
 WWW.RES-GROUP.COM

**DETAIL 4 (OPTION 1)**  
 57.2m BLADE DELIVERY VEHICLE  
 REAR AXLE MANUAL OVERRIDE USED

EXTENT OF OVERRUN/OVERSAIL AND TRAFFIC FURNITURE LOCATIONS TO BE CONFIRMED WITH A TOPOGRAPHICAL SURVEY.

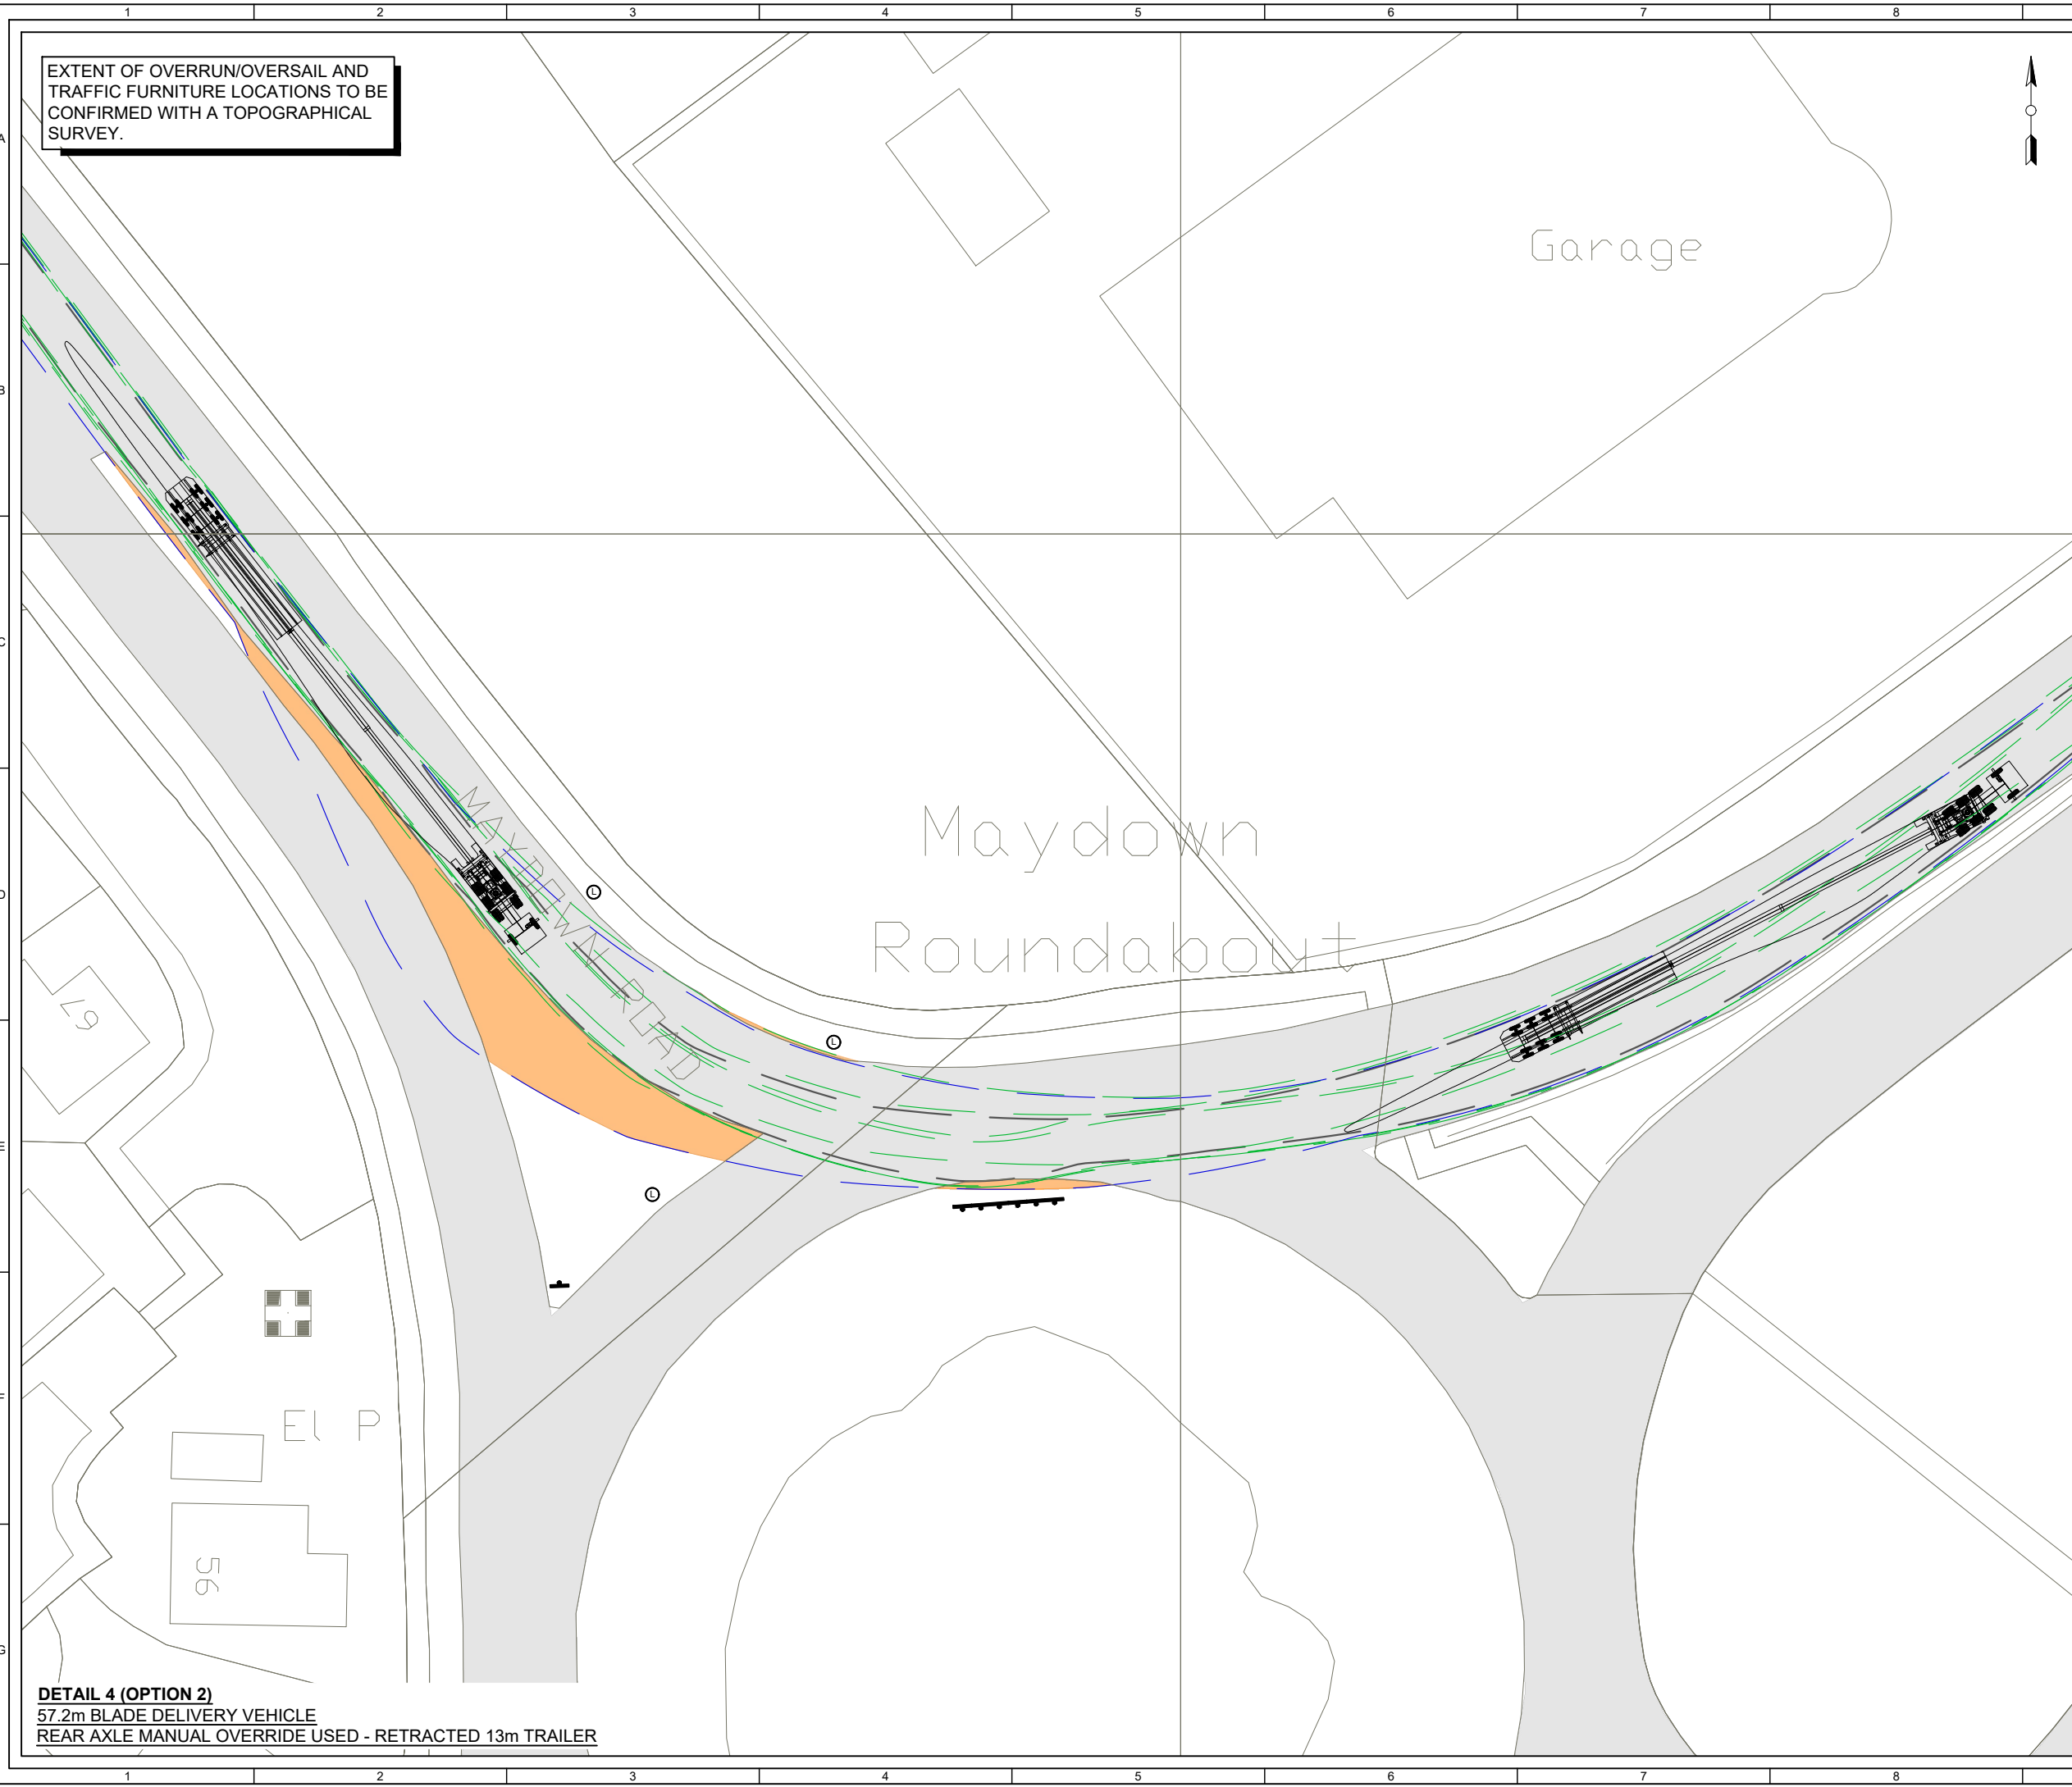

- KEY:**
- EXISTING ROAD / TRACK SURFACE
  - OVERRUN (HIGHWAY)
  - OVERRUN (HIGHWAY)
  - OVERRUN (3rd PARTY)
  - LAND TAKE INCLUDING WORKING AREA
  - STREET SIGN
  - LAMPPOST

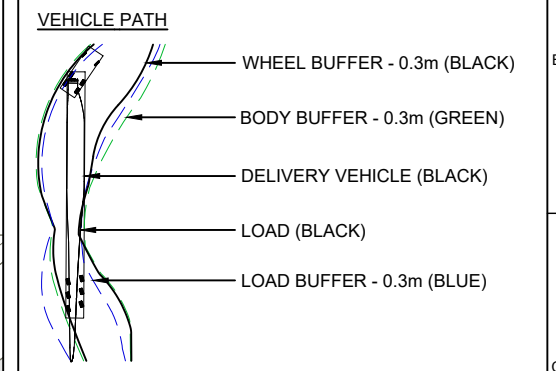

**ANALYSIS CARRIED OUT FOR:**  
 57.2m V117 DELIVERY VEHICLE SUPER WIND CARRIER.  
 ALL VEHICLE DIMENSIONS SHOWN ARE TYPICAL, FOR INDICATION ONLY.  
 (REAR STEER VEHICLE)

- NOTES**
1. AREAS OF OVERRUN AND OVERRUN CONSIDER THE COMBINED AREA FOR ALL ASSESSED VEHICLES.
  2. VEHICLE DIMENSIONS BASED ON TYPICAL DELIVERY VEHICLES AND SHOULD BE CONFIRMED PRIOR TO DELIVERY.
  2. VEHICLE MODELS HAVE A 0.3m FACTOR OF SAFETY.
  3. LAND TAKE IS APPROXIMATE AND INCLUDES OVERRUN, OVERRUN AND TEMPORARY WORKS.
  4. ALL RELEVANT AUTHORITIES TO BE CONSULTED ON RELOCATION / REMOVAL OF STREET FURNITURE.

**DETAIL 4 (OPTION 2)**  
 SHEET 7 OF 14

1	MC	DM	DM	2024-07-17	FIRST ISSUE
ISSUE	DRAWN	CHKD	APPD	DATE	REVISION NOTES

PURPOSE	COORDINATES
PRELIMINARY	OS NI

SCALE	DATUM
1:500 @A3	N/A

LAYOUT DRAWING	T-LAYOUT NO
N/A	N/A

PROJECT TITLE  
**DUNBEG SOUTH EXTENSION WIND FARM**

DRAWING TITLE  
**DELIVERY ANALYSIS V117**

RES DRAWING NUMBER	REV
05214-RES-ACC-DR-LO-001	1

THIS DRAWING IS THE PROPERTY OF RENEWABLE ENERGY SYSTEMS LIMITED AND NO REPRODUCTION MAY BE MADE IN WHOLE OR IN PART WITHOUT PERMISSION


**res**  
 BEAUFORT COURT,  
 EGG FARM LANE,  
 KINGS LANGLEY,  
 HERTS WD4 8LR, UK  
 TEL +44 (0) 1923 299200  
 WWW.RES-GROUP.COM

**DETAIL 4 (OPTION 2)**  
 57.2m BLADE DELIVERY VEHICLE  
 REAR AXLE MANUAL OVERRIDE USED - RETRACTED 13m TRAILER



EXTENT OF OVERRUN/OVERSAIL AND TRAFFIC FURNITURE LOCATIONS TO BE CONFIRMED WITH A TOPOGRAPHICAL SURVEY.

- KEY:**
- EXISTING ROAD / TRACK SURFACE
  - OVERRUN (HIGHWAY)
  - OVERRUN (HIGHWAY)
  - OVERRUN (3rd PARTY)
  - LAND TAKE INCLUDING WORKING AREA
  - STREET SIGN
  - LAMPPOST

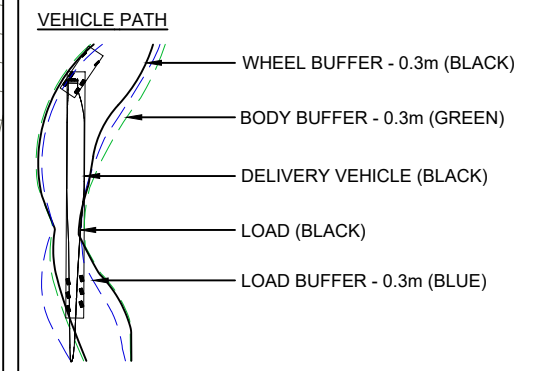

ANALYSIS CARRIED OUT FOR:  
57.2m V117 DELIVERY VEHICLE SUPER WIND CARRIER.  
ALL VEHICLE DIMENSIONS SHOWN ARE TYPICAL, FOR INDICATION ONLY.  
(REAR STEER VEHICLE)

- NOTES**
1. AREAS OF OVERRUN AND OVERRUN CONSIDER THE COMBINED AREA FOR ALL ASSESSED VEHICLES.
  2. VEHICLE DIMENSIONS BASED ON TYPICAL DELIVERY VEHICLES AND SHOULD BE CONFIRMED PRIOR TO DELIVERY.
  2. VEHICLE MODELS HAVE A 0.3m FACTOR OF SAFETY.
  3. LAND TAKE IS APPROXIMATE AND INCLUDES OVERRUN, OVERRUN AND TEMPORARY WORKS.
  4. ALL RELEVANT AUTHORITIES TO BE CONSULTED ON RELOCATION / REMOVAL OF STREET FURNITURE.

DETAIL 5 (OPTION 1)  
SHEET 8 OF 14

1	MC	DM	DM	2024-07-17	FIRST ISSUE
ISSUE	DRAWN	CHKD	APPD	DATE	REVISION NOTES

PURPOSE	COORDINATES
PRELIMINARY	OS NI
SCALE	DATUM
1:500 @A3	N/A
LAYOUT DRAWING	T-LAYOUT NO
N/A	N/A


PROJECT TITLE  
**DUNBEG SOUTH EXTENSION WIND FARM**

DRAWING TITLE  
**DELIVERY ANALYSIS V117**

RES DRAWING NUMBER	REV
05214-RES-ACC-DR-LO-001	1

THIS DRAWING IS THE PROPERTY OF RENEWABLE ENERGY SYSTEMS LIMITED AND NO REPRODUCTION MAY BE MADE IN WHOLE OR IN PART WITHOUT PERMISSION

BEAUFORT COURT,  
EGG FARM LANE,  
KINGS LANGLEY,  
HERTS WD4 8LR, UK  
TEL +44 (0) 1923 299200  
WWW.RES-GROUP.COM

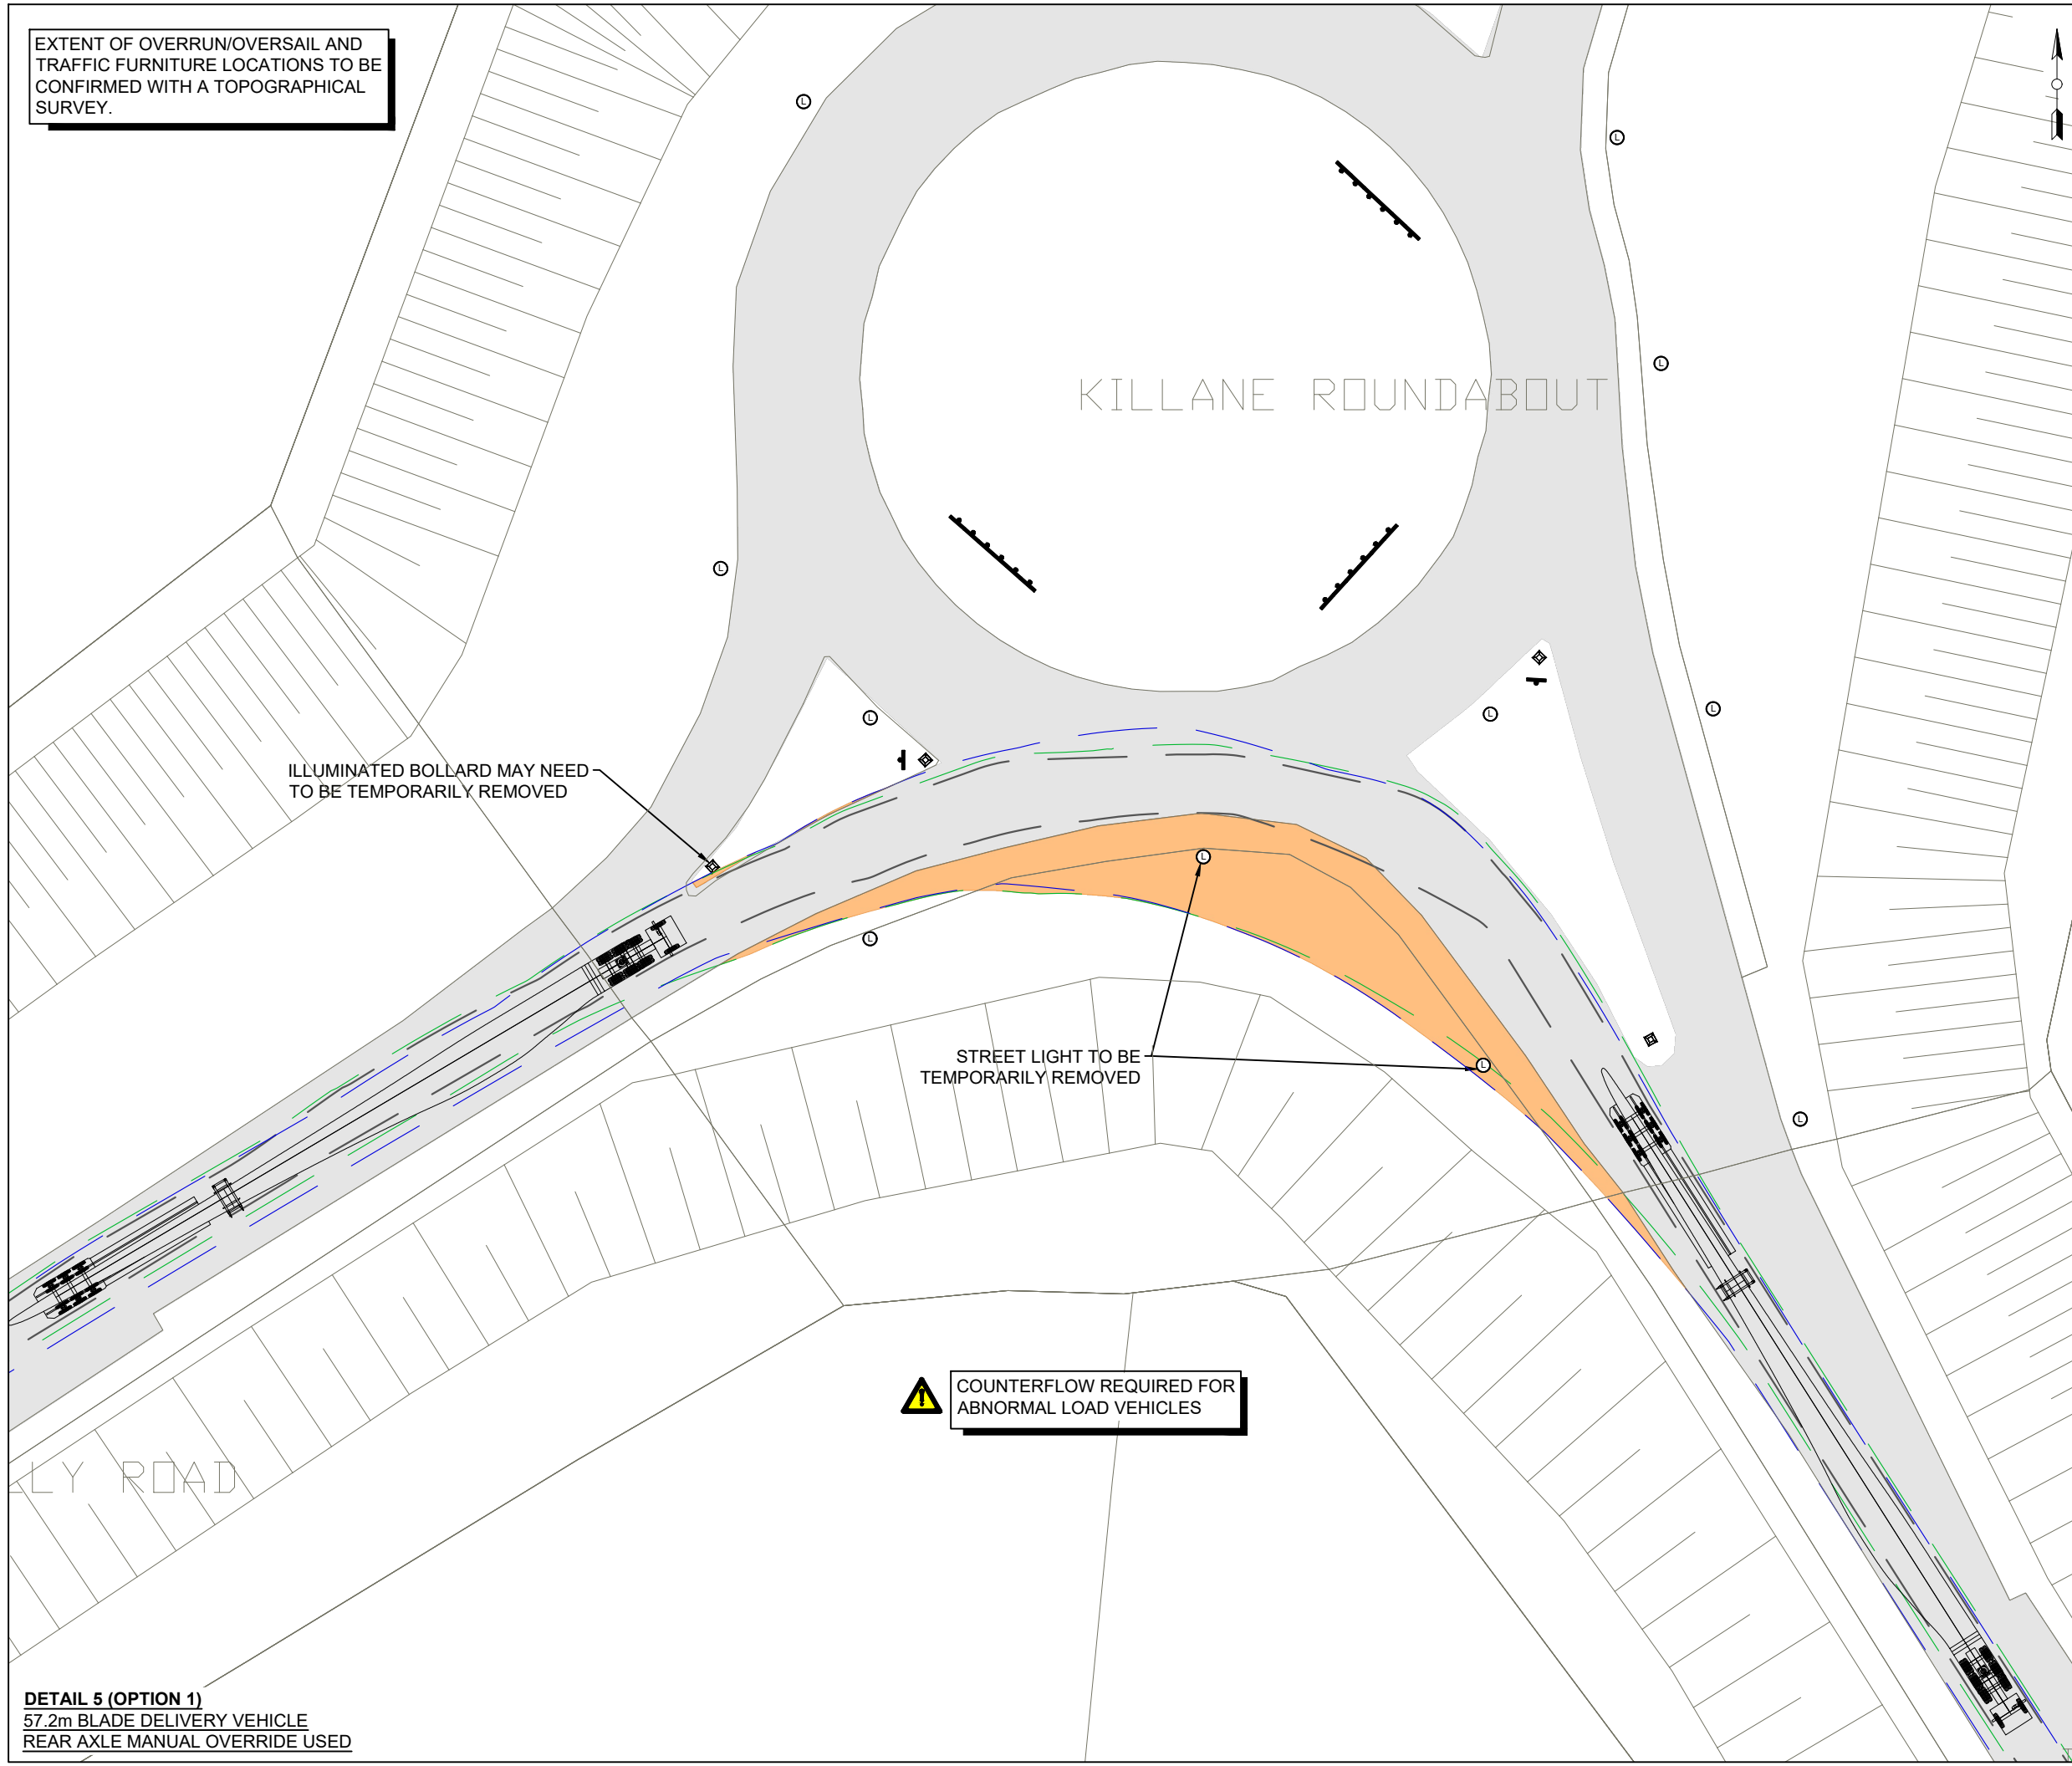

DETAIL 5 (OPTION 1)  
57.2m BLADE DELIVERY VEHICLE  
REAR AXLE MANUAL OVERRIDE USED

COUNTERFLOW REQUIRED FOR ABNORMAL LOAD VEHICLES


ILLUMINATED BOLLARD MAY NEED TO BE TEMPORARILY REMOVED

STREET LIGHT TO BE TEMPORARILY REMOVED


LY ROAD

KILLANE ROUNDABOUT

EXTENT OF OVERRUN/OVERSAIL AND TRAFFIC FURNITURE LOCATIONS TO BE CONFIRMED WITH A TOPOGRAPHICAL SURVEY.

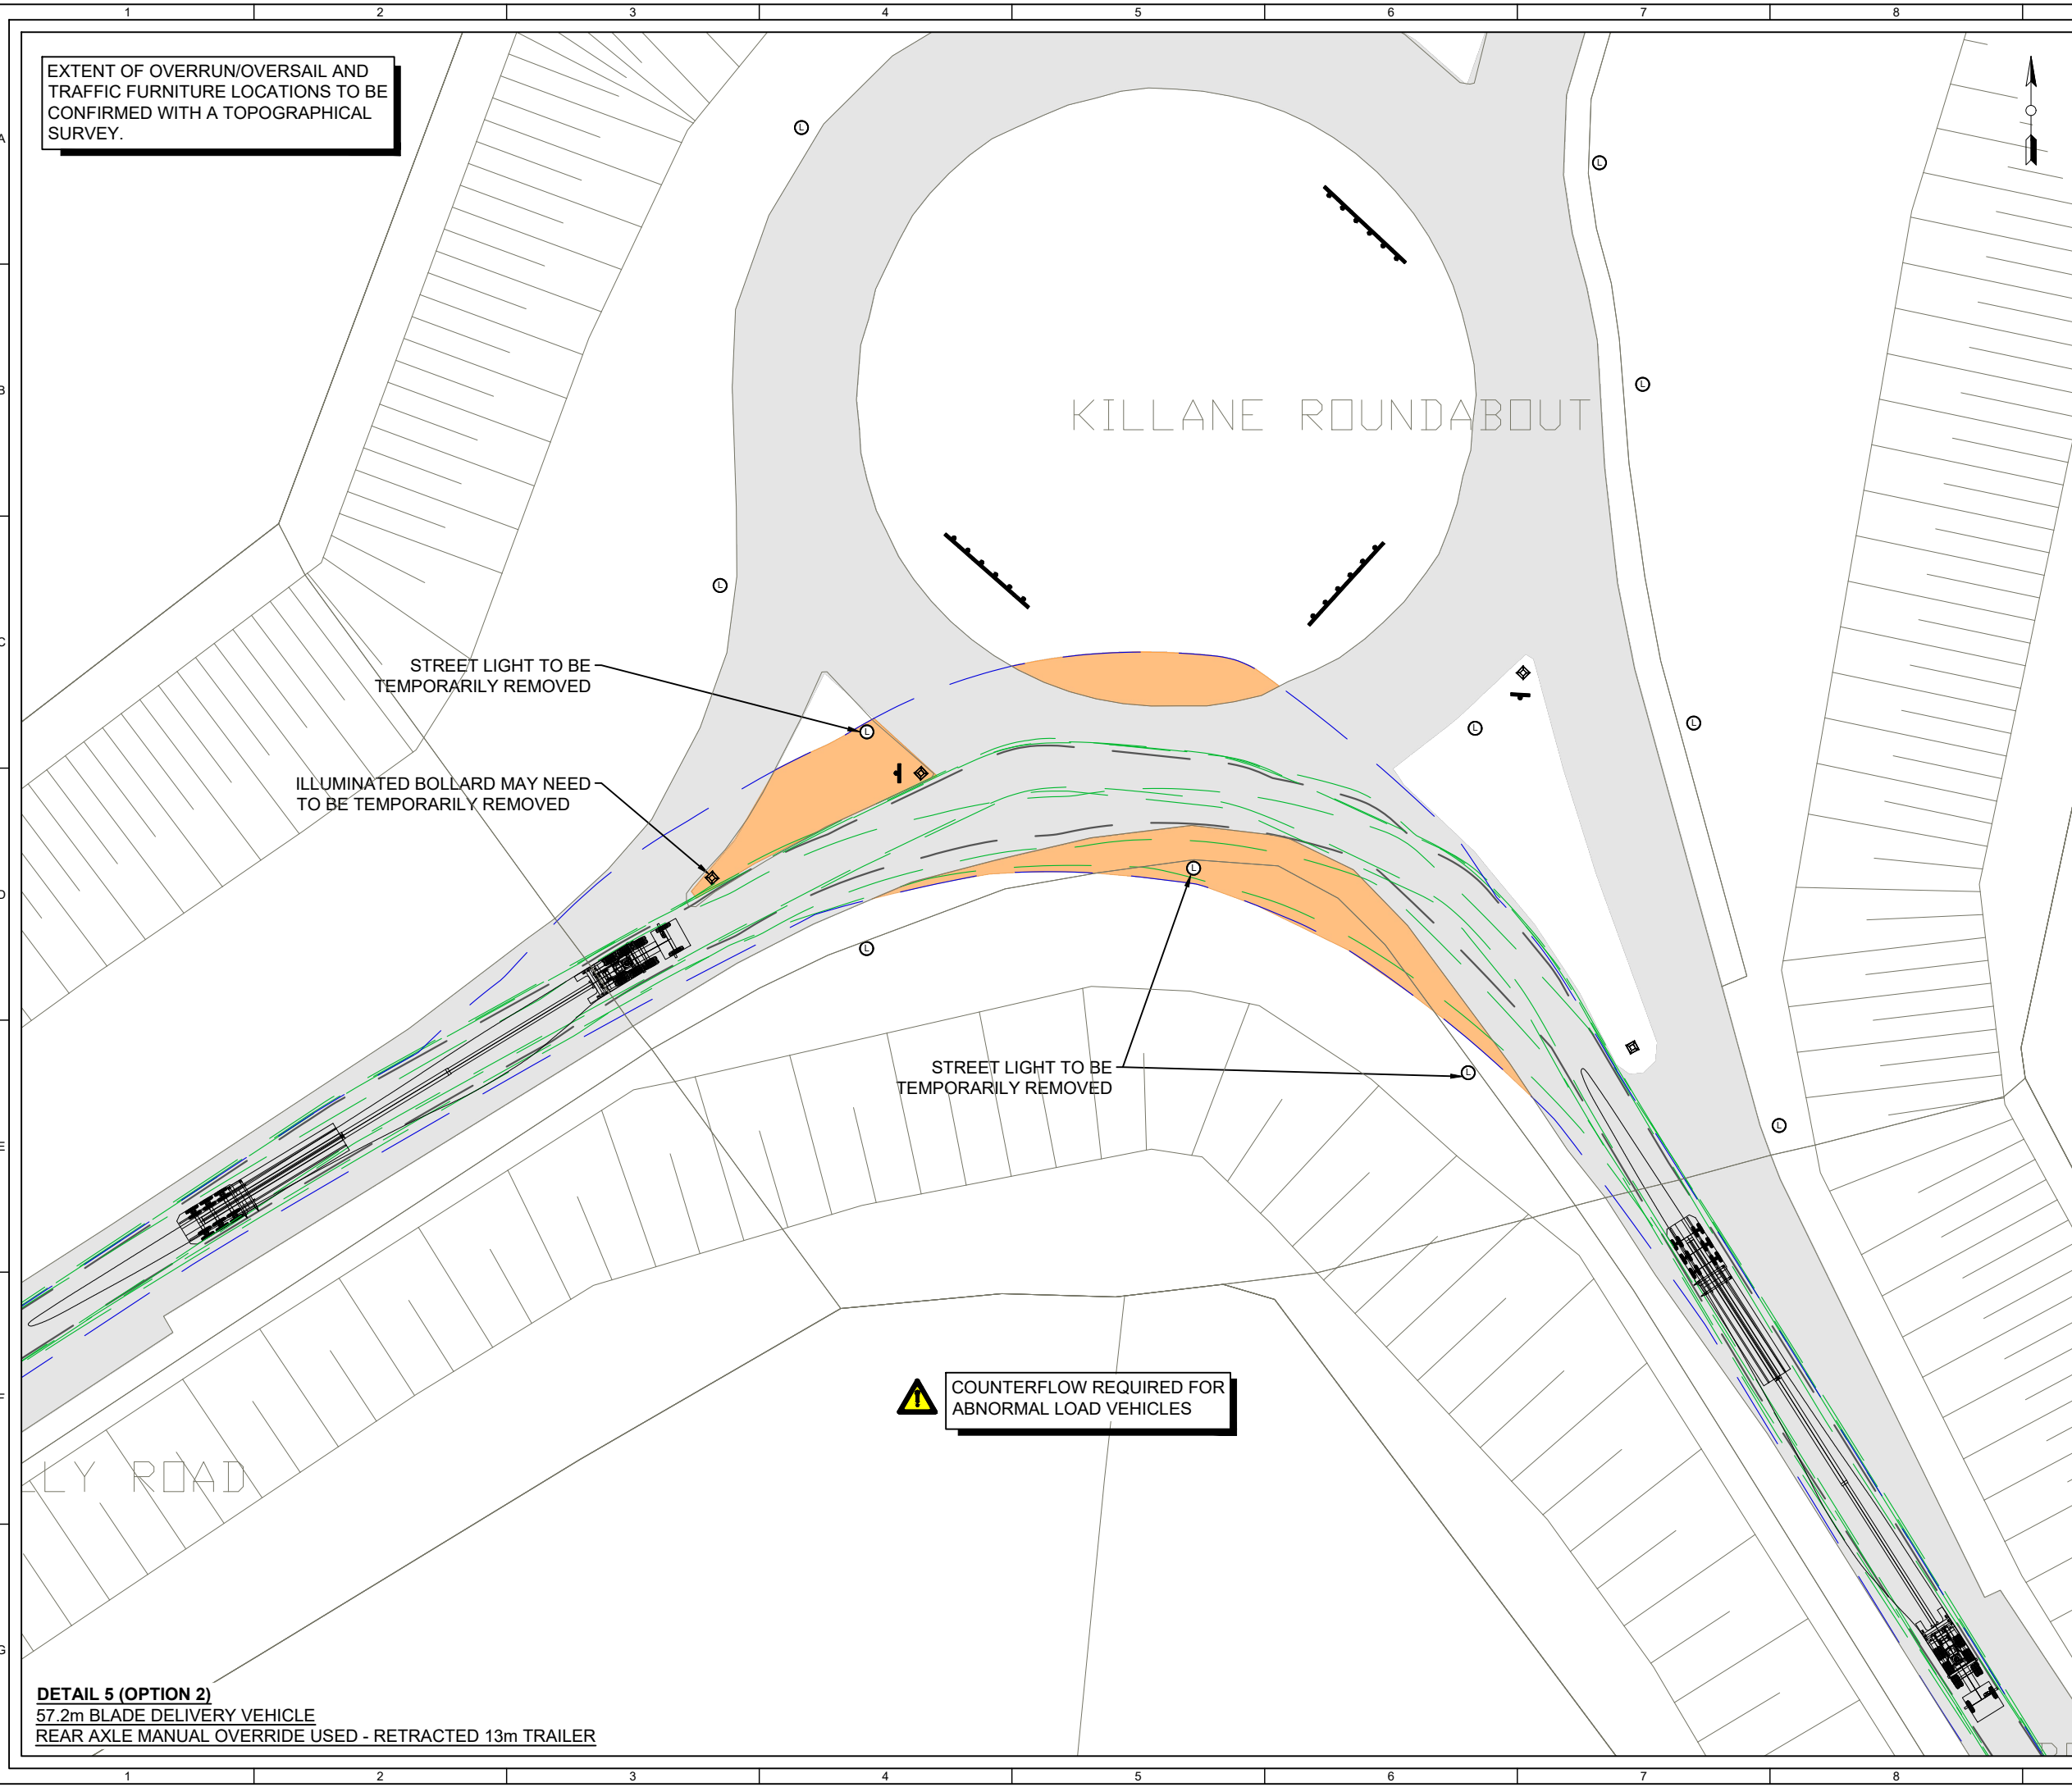

- KEY:**
- EXISTING ROAD / TRACK SURFACE
  - OVERRUN (HIGHWAY)
  - OVERRUN (HIGHWAY)
  - OVERRUN (3rd PARTY)
  - LAND TAKE INCLUDING WORKING AREA
  - STREET SIGN
  - LAMPPOST

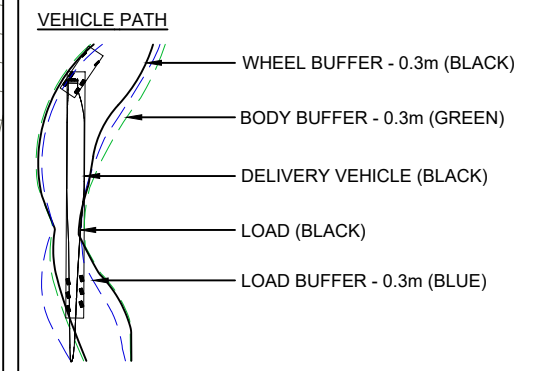

**ANALYSIS CARRIED OUT FOR:**  
57.2m V117 DELIVERY VEHICLE SUPER WIND CARRIER.  
ALL VEHICLE DIMENSIONS SHOWN ARE TYPICAL, FOR INDICATION ONLY.  
(REAR STEER VEHICLE)

- NOTES**
1. AREAS OF OVERRUN AND OVERRUN CONSIDER THE COMBINED AREA FOR ALL ASSESSED VEHICLES.
  2. VEHICLE DIMENSIONS BASED ON TYPICAL DELIVERY VEHICLES AND SHOULD BE CONFIRMED PRIOR TO DELIVERY.
  2. VEHICLE MODELS HAVE A 0.3m FACTOR OF SAFETY.
  3. LAND TAKE IS APPROXIMATE AND INCLUDES OVERRUN, OVERRUN AND TEMPORARY WORKS.
  4. ALL RELEVANT AUTHORITIES TO BE CONSULTED ON RELOCATION / REMOVAL OF STREET FURNITURE.

**DETAIL 5 (OPTION 2)**  
SHEET 9 OF 14

1	MC	DM	DM	2024-07-17	FIRST ISSUE
ISSUE	DRAWN	CHKD	APPD	DATE	REVISION NOTES

PURPOSE	COORDINATES
PRELIMINARY	OS NI
SCALE	DATUM
1:500 @A3	N/A
LAYOUT DRAWING	T-LAYOUT NO
N/A	N/A

PROJECT TITLE  
**DUNBEG SOUTH EXTENSION WIND FARM**

DRAWING TITLE  
**DELIVERY ANALYSIS V117**

RES DRAWING NUMBER	REV
05214-RES-ACC-DR-LO-001	1

THIS DRAWING IS THE PROPERTY OF RENEWABLE ENERGY SYSTEMS LIMITED AND NO REPRODUCTION MAY BE MADE IN WHOLE OR IN PART WITHOUT PERMISSION

BEAUFORT COURT,  
EGG FARM LANE,  
KINGS LANGLEY,  
HERTS WD4 8LR, UK  
TEL +44 (0) 1923 299200  
WWW.RES-GROUP.COM

**DETAIL 5 (OPTION 2)**  
57.2m BLADE DELIVERY VEHICLE  
REAR AXLE MANUAL OVERRIDE USED - RETRACTED 13m TRAILER

COUNTERFLOW REQUIRED FOR ABNORMAL LOAD VEHICLES

STREET LIGHT TO BE TEMPORARILY REMOVED


ILLUMINATED BOLLARD MAY NEED TO BE TEMPORARILY REMOVED

STREET LIGHT TO BE TEMPORARILY REMOVED

**KEY:**

- EXISTING ROAD / TRACK SURFACE
- OVERRUN (HIGHWAY)
- OVERSAIL (HIGHWAY)
- OVERSAIL (3rd PARTY)
- LAND TAKE INCLUDING WORKING AREA
- STREET SIGN
- LAMPPOST

**VEHICLE PATH**

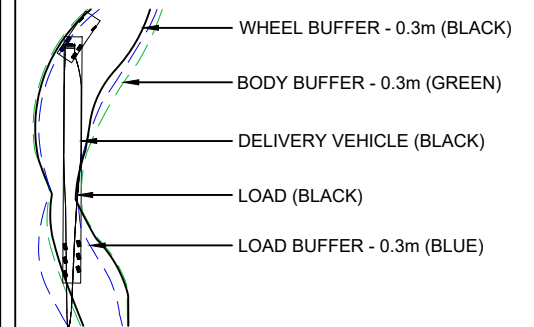

ANALYSIS CARRIED OUT FOR:  
57.2m V117 DELIVERY VEHICLE SUPER WIND CARRIER.  
ALL VEHICLE DIMENSIONS SHOWN ARE TYPICAL, FOR INDICATION ONLY.  
(REAR STEER VEHICLE)

**NOTES**

1. AREAS OF OVERRUN AND OVERSAIL CONSIDER THE COMBINED AREA FOR ALL ASSESSED VEHICLES.
2. VEHICLE DIMENSIONS BASED ON TYPICAL DELIVERY VEHICLES AND SHOULD BE CONFIRMED PRIOR TO DELIVERY.
2. VEHICLE MODELS HAVE A 0.3m FACTOR OF SAFETY.
3. LAND TAKE IS APPROXIMATE AND INCLUDES OVERRUN, OVERSAIL AND TEMPORARY WORKS.
4. ALL RELEVANT AUTHORITIES TO BE CONSULTED ON RELOCATION / REMOVAL OF STREET FURNITURE.

**DETAIL 6**  
SHEET 10 OF 14

1	MC	DM	DM	2024-07-17	FIRST ISSUE
ISSUE	DRAWN	CHKD	APPD	DATE	REVISION NOTES
PURPOSE				COORDINATES	
PRELIMINARY				OS NI	
SCALE			DATUM		
1:500 @A3			N/A		
LAYOUT DRAWING				T-LAYOUT NO	
N/A				N/A	

PROJECT TITLE  
**DUNBEG SOUTH EXTENSION WIND FARM**

DRAWING TITLE  
**DELIVERY ANALYSIS V117**

RES DRAWING NUMBER	REV
05214-RES-ACC-DR-LO-001	1


THIS DRAWING IS THE PROPERTY OF RENEWABLE ENERGY SYSTEMS LIMITED AND NO REPRODUCTION MAY BE MADE IN WHOLE OR IN PART WITHOUT PERMISSION

BEAUFORT COURT,  
 EGG FARM LANE,  
 KINGS LANGLEY,  
 HERTS WD4 8LR, UK  
 TEL +44 (0) 1923 299200  
 WWW.RES-GROUP.COM

**DETAIL 6 (OPTION 1)**  
57.2m BLADE DELIVERY VEHICLE  
REAR AXLE MANUAL OVERRIDE USED

**DETAIL 6 (OPTION 2)**  
57.2m BLADE DELIVERY VEHICLE  
REAR AXLE MANUAL OVERRIDE USED - RETRACTED 13m TRAILER

- KEY:**
- EXISTING ROAD / TRACK SURFACE
  - OVERRUN (HIGHWAY)
  - OVSAIL (HIGHWAY)
  - OVSAIL (3rd PARTY)
  - LAND TAKE INCLUDING WORKING AREA
  - STREET SIGN
  - LAMPPOST

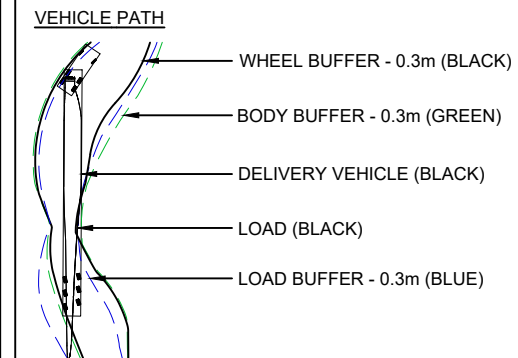

ANALYSIS CARRIED OUT FOR:  
57.2m V117 DELIVERY VEHICLE SUPER WIND CARRIER.  
ALL VEHICLE DIMENSIONS SHOWN ARE TYPICAL, FOR INDICATION ONLY.  
(REAR STEER VEHICLE)

**NOTES**

1. AREAS OF OVERRUN AND OVSAIL CONSIDER THE COMBINED AREA FOR ALL ASSESSED VEHICLES.
2. VEHICLE DIMENSIONS BASED ON TYPICAL DELIVERY VEHICLES AND SHOULD BE CONFIRMED PRIOR TO DELIVERY.
2. VEHICLE MODELS HAVE A 0.3m FACTOR OF SAFETY.
3. LAND TAKE IS APPROXIMATE AND INCLUDES OVERRUN, OVSAIL AND TEMPORARY WORKS.
4. ALL RELEVANT AUTHORITIES TO BE CONSULTED ON RELOCATION / REMOVAL OF STREET FURNITURE.

**DETAIL 7**  
SHEET 11 OF 14

1	MC	DM	DM	2024-07-17	FIRST ISSUE
ISSUE	DRAWN	CHKD	APPD	DATE	REVISION NOTES
PURPOSE				COORDINATES	
PRELIMINARY				OS NI	
SCALE			DATUM		
1:500 @A3			N/A		
LAYOUT DRAWING				T-LAYOUT NO	
N/A				N/A	


PROJECT TITLE  
**DUNBEG SOUTH EXTENSION WIND FARM**








DRAWING TITLE  
**DELIVERY ANALYSIS V117**

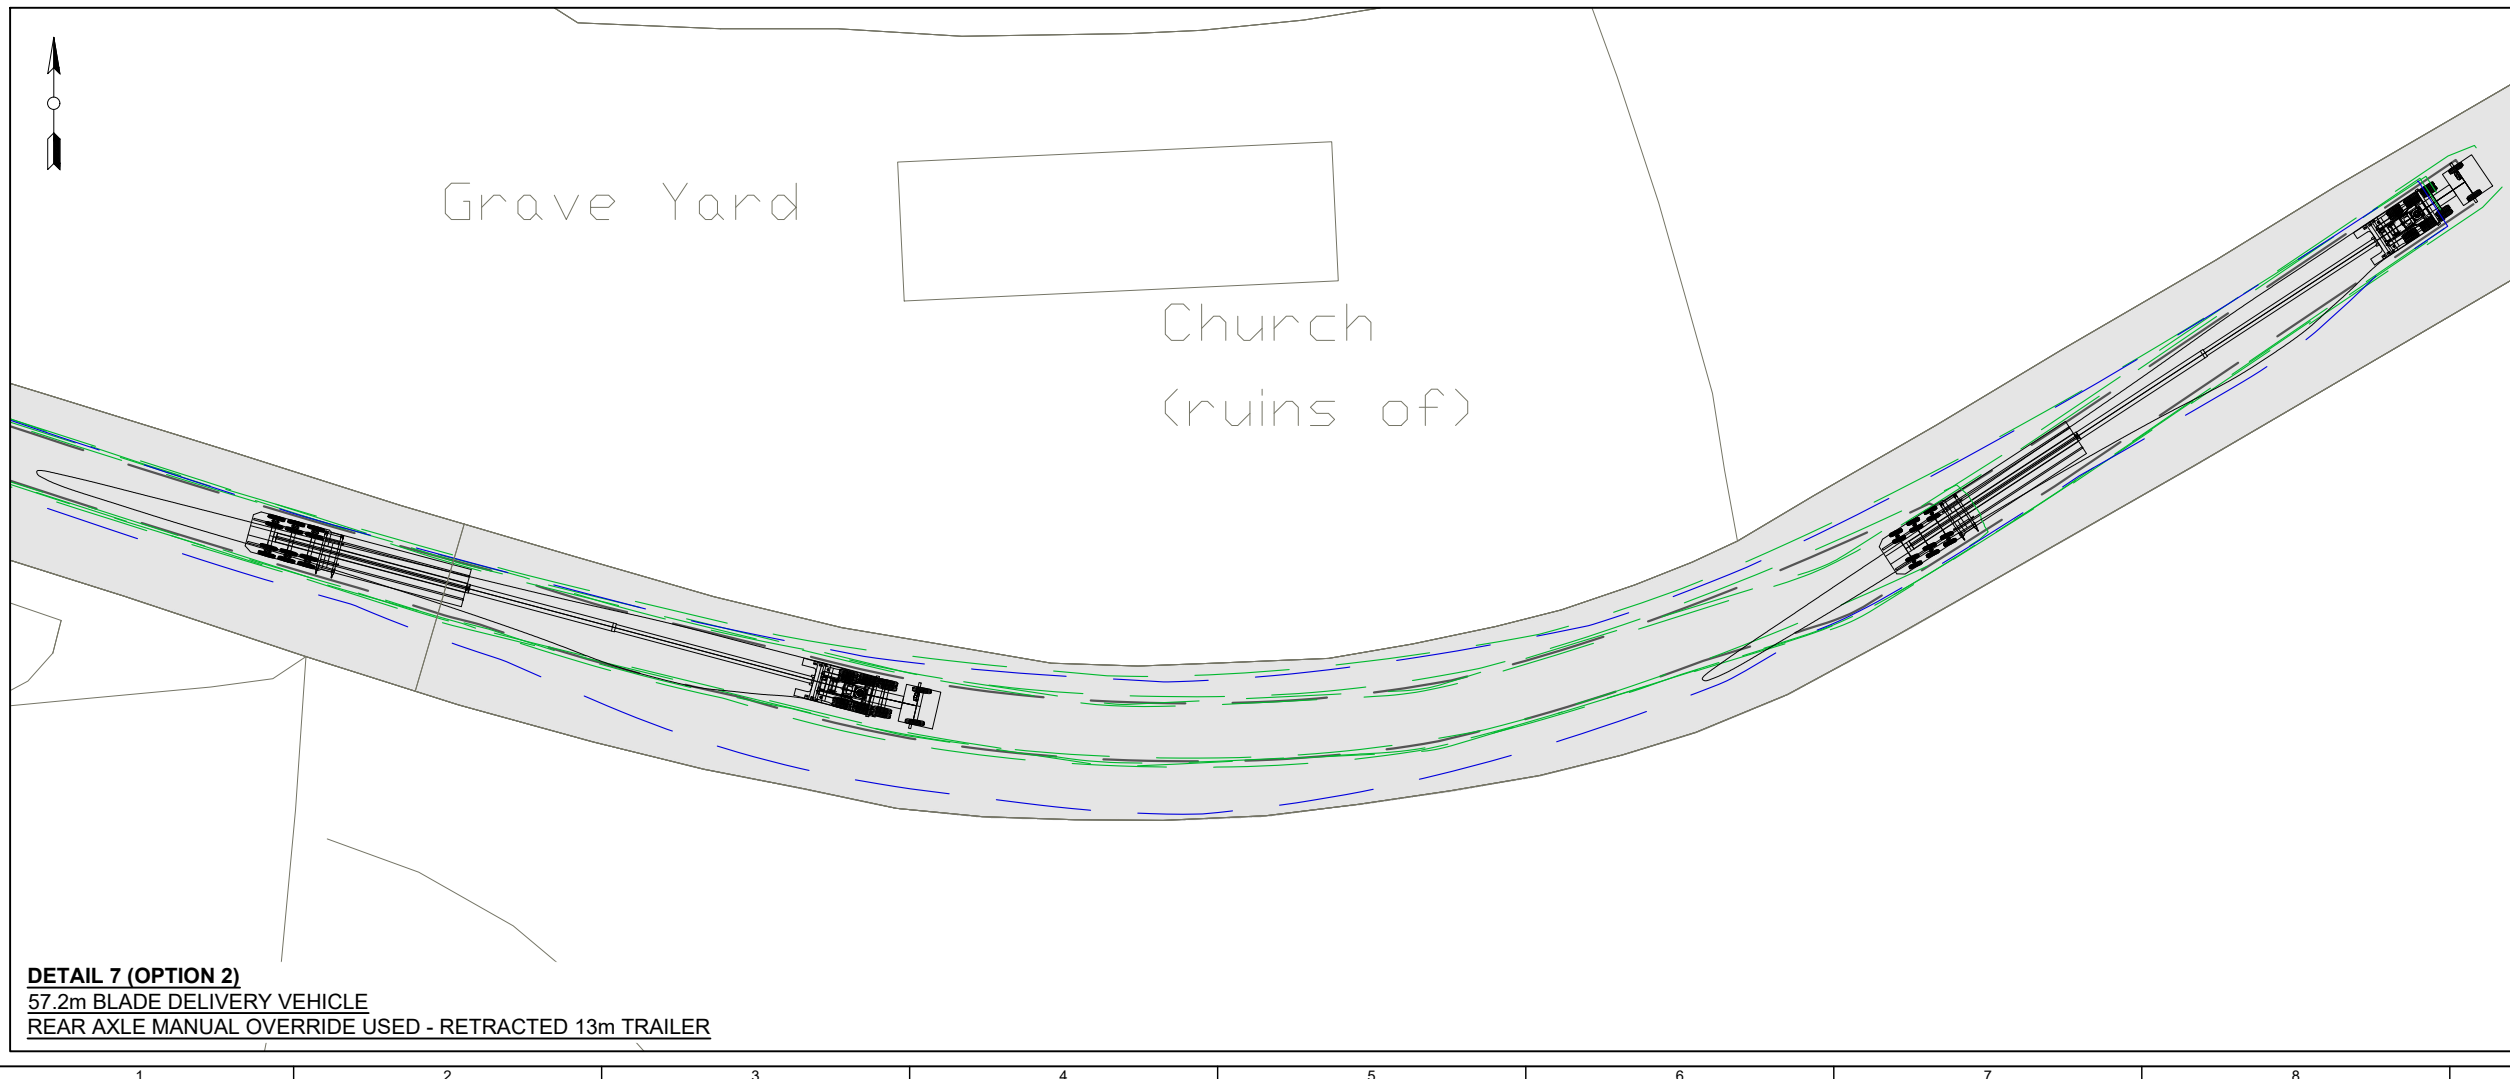
RES DRAWING NUMBER	REV
05214-RES-ACC-DR-LO-001	1

THIS DRAWING IS THE PROPERTY OF RENEWABLE ENERGY SYSTEMS LIMITED AND NO REPRODUCTION MAY BE MADE IN WHOLE OR IN PART WITHOUT PERMISSION

BEAUFORT COURT,  
 EGG FARM LANE,  
 KINGS LANGLEY,  
 HERTS WD4 8LR, UK  
 TEL +44 (0) 1923 299200  
 WWW.RES-GROUP.COM

 

- KEY:**
-  EXISTING ROAD / TRACK SURFACE
  -  PROPOSED WIND FARM ACCESS TRACK
  -  OVERRUN / OVSAIL WIDENING (HARDSHOULDER)
  -  OVSAIL (HIGHWAY)
  -  OVSAIL (3rd PARTY)
  -  STREET SIGN
  -  LAMPPOST

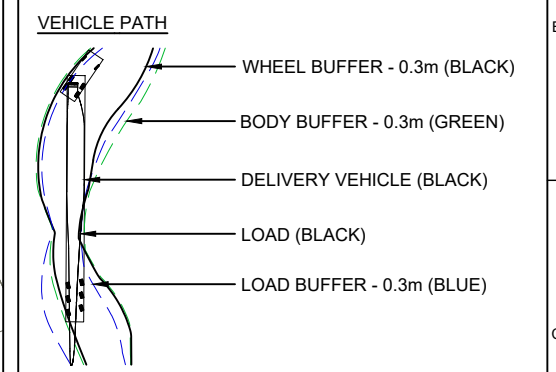

**ANALYSIS CARRIED OUT FOR:**  
 57.2m V117 DELIVERY VEHICLE SUPER WIND CARRIER.  
 ALL VEHICLE DIMENSIONS SHOWN ARE TYPICAL, FOR INDICATION ONLY.  
 (REAR STEER VEHICLE)

- NOTES**
1. AREAS OF OVERRUN AND OVSAIL CONSIDER THE COMBINED AREA FOR ALL ASSESSED VEHICLES.
  2. VEHICLE DIMENSIONS BASED ON TYPICAL DELIVERY VEHICLES AND SHOULD BE CONFIRMED PRIOR TO DELIVERY.
  2. VEHICLE MODELS HAVE A 0.3m FACTOR OF SAFETY.
  3. LAND TAKE IS APPROXIMATE AND INCLUDES OVERRUN, OVSAIL AND TEMPORARY WORKS.
  4. ALL RELEVANT AUTHORITIES TO BE CONSULTED ON RELOCATION / REMOVAL OF STREET FURNITURE.

**DETAIL 8 - DUNBEG SOUTH  
 CONSENTED ENTRANCE  
 SHEET 12 OF 14**

1	MC	DM	DM	2024-07-17	FIRST ISSUE
ISSUE	DRAWN	CHKD	APPD	DATE	REVISION NOTES
PURPOSE				COORDINATES	
PRELIMINARY				OS NI	
SCALE			DATUM		
1:500 @A3			N/A		
LAYOUT DRAWING			T-LAYOUT NO		
N/A			N/A		

**PROJECT TITLE**  
 DUNBEG SOUTH EXTENSION  
 WIND FARM

**DRAWING TITLE**  
 DELIVERY ANALYSIS  
 V117

RES DRAWING NUMBER	REV
05214-RES-ACC-DR-LO-001	1


THIS DRAWING IS THE PROPERTY OF RENEWABLE ENERGY SYSTEMS LIMITED AND NO REPRODUCTION MAY BE MADE IN WHOLE OR IN PART WITHOUT PERMISSION




BEAUFORT COURT,  
 EGG FARM LANE,  
 KINGS LANGLEY,  
 HERTS WD4 8LR, UK  
 TEL +44 (0) 1923 299200  
 WWW.RES-GROUP.COM



**DETAIL 8**  
 57.2m BLADE DELIVERY VEHICLE  
 REAR AXLE MANUAL OVERRIDE USED - RETRACTED 13m TRAILER

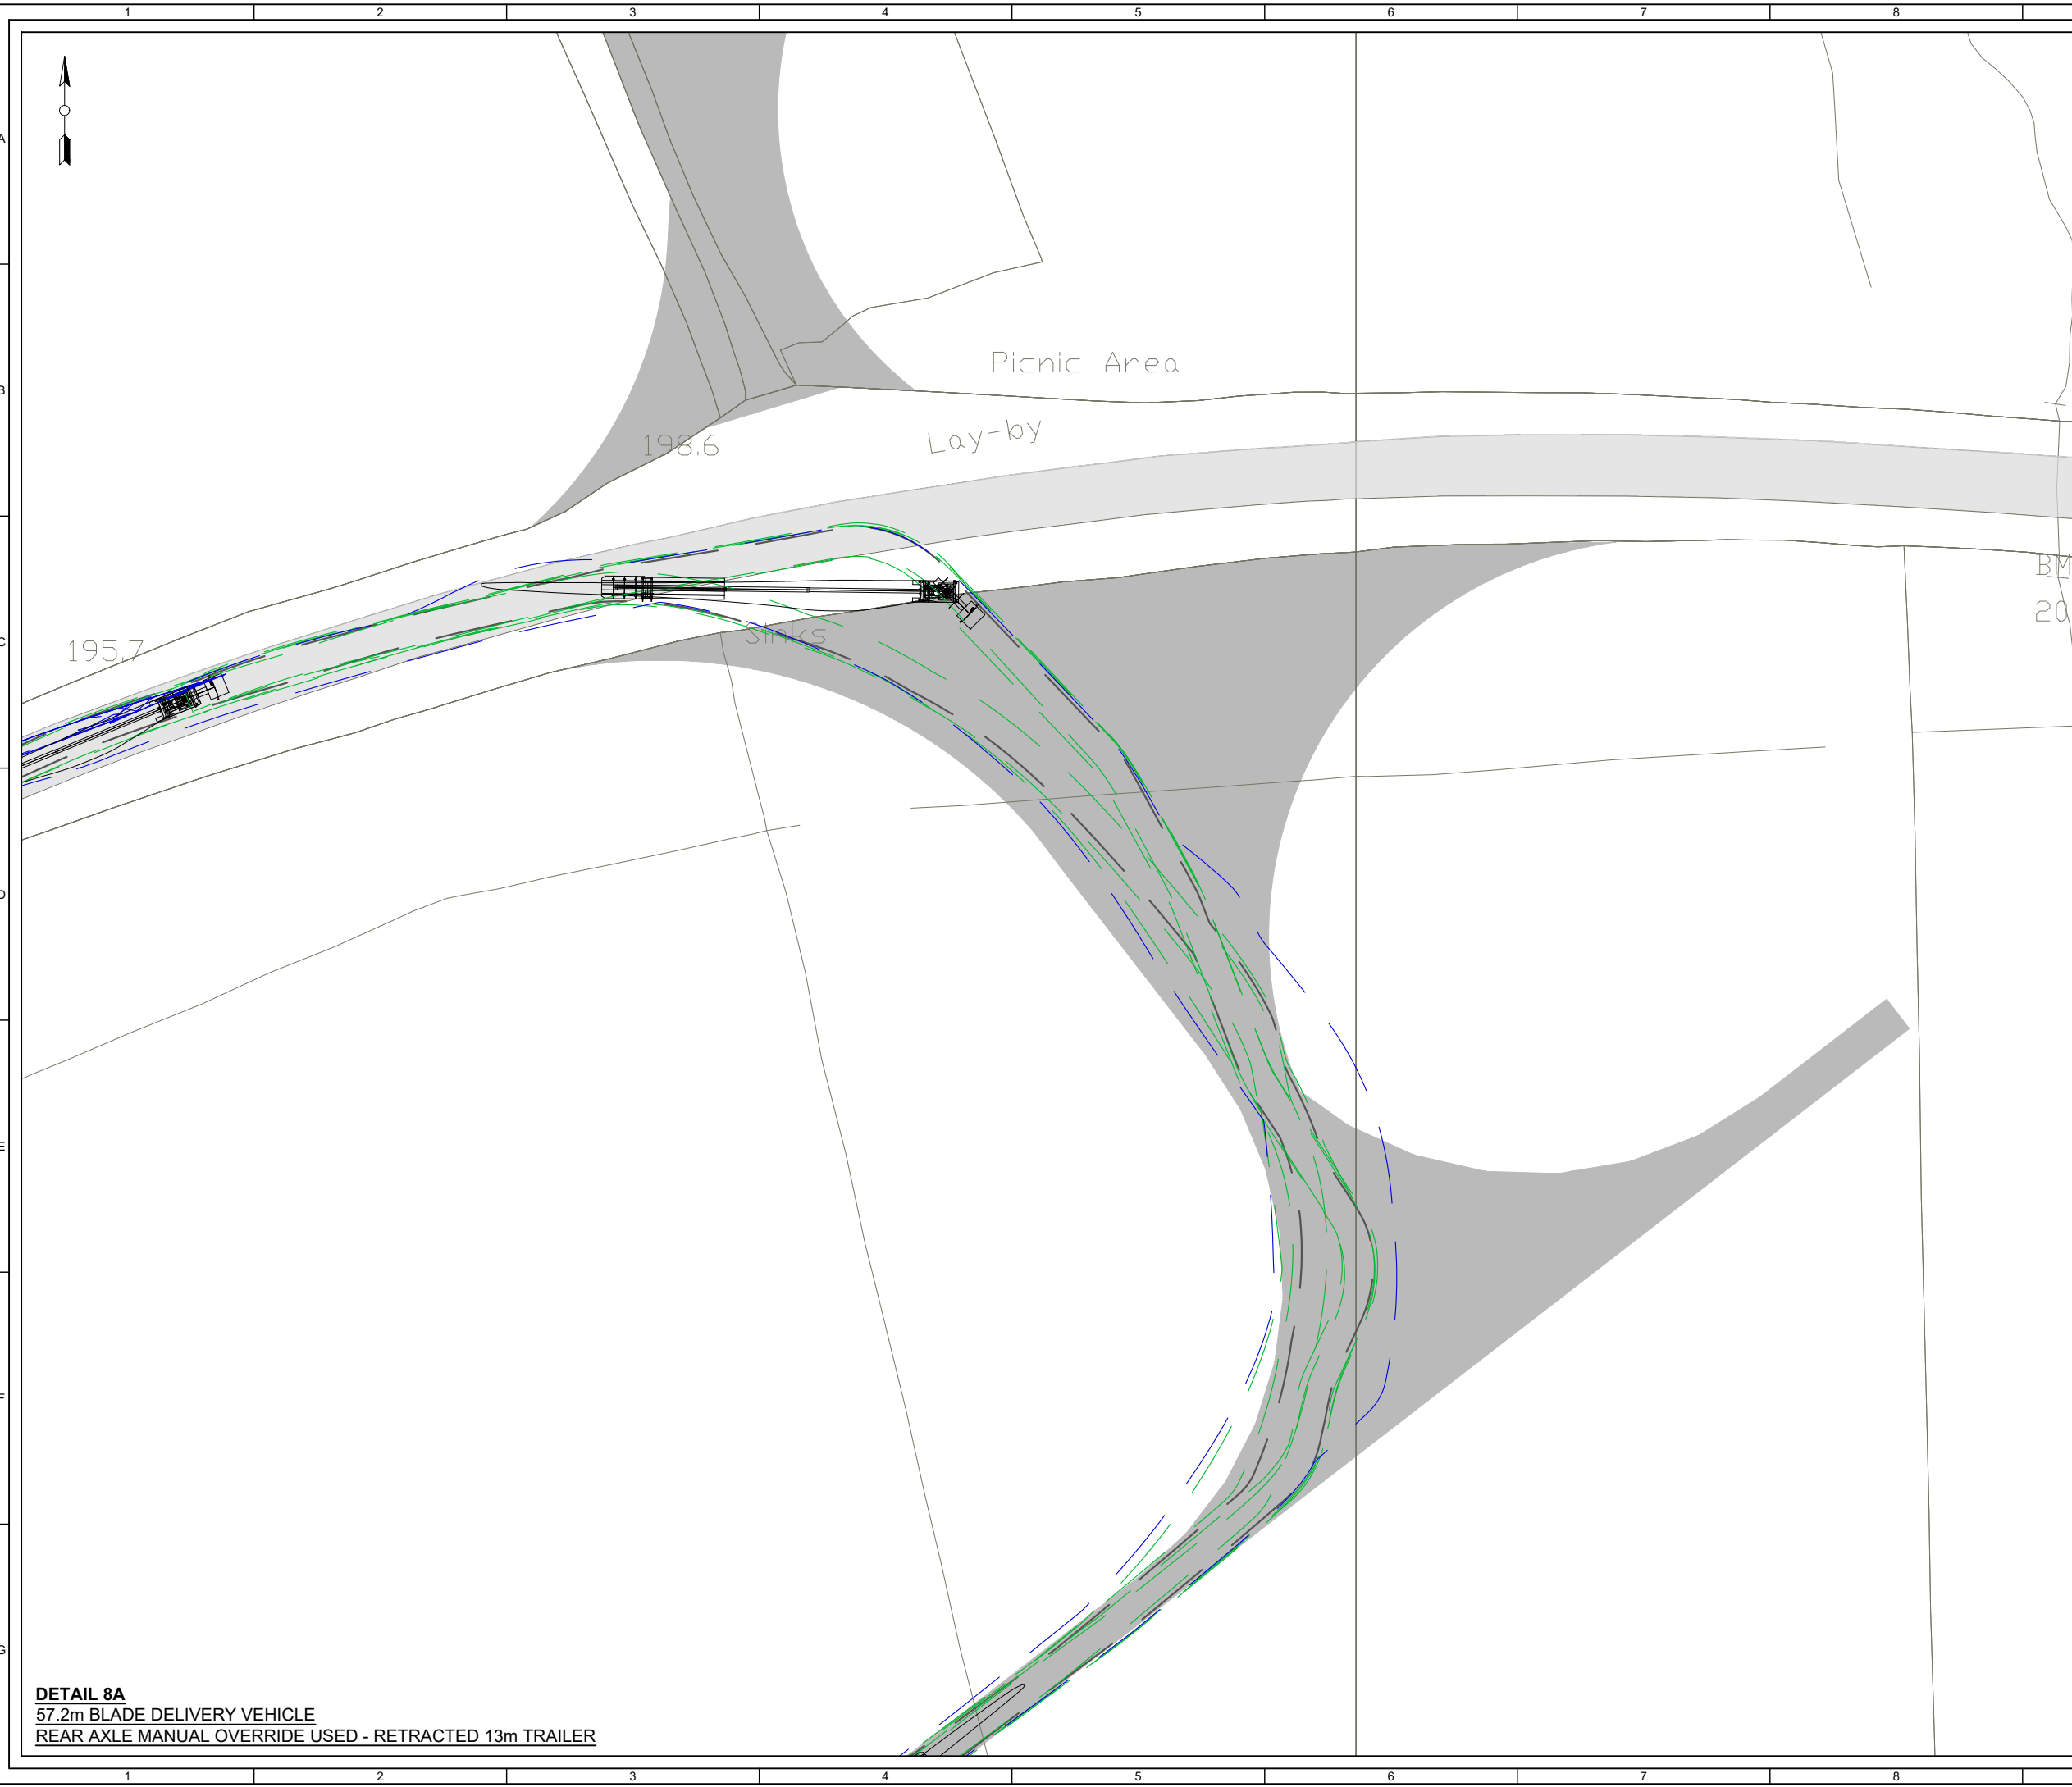

- KEY:**
- EXISTING ROAD / TRACK SURFACE
  - PROPOSED WIND FARM ACCESS TRACK
  - OVERRUN / OVERSAIL WIDENING (HARDSHOULDER)
  - OVERSAIL (HIGHWAY)
  - OVERSAIL (3rd PARTY)
  - STREET SIGN
  - LAMPPOST

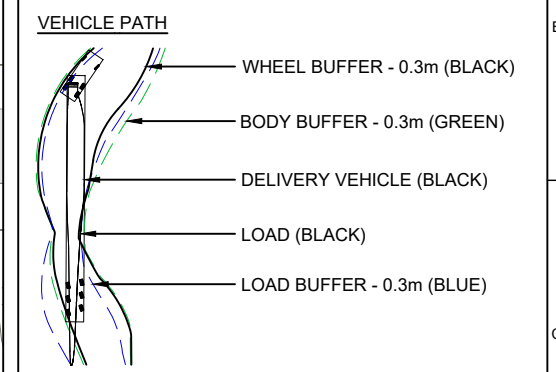

**ANALYSIS CARRIED OUT FOR:**  
 57.2m V117 DELIVERY VEHICLE SUPER WIND CARRIER.  
 ALL VEHICLE DIMENSIONS SHOWN ARE TYPICAL, FOR INDICATION ONLY.  
 (REAR STEER VEHICLE)

- NOTES**
1. AREAS OF OVERRUN AND OVERSAIL CONSIDER THE COMBINED AREA FOR ALL ASSESSED VEHICLES.
  2. VEHICLE DIMENSIONS BASED ON TYPICAL DELIVERY VEHICLES AND SHOULD BE CONFIRMED PRIOR TO DELIVERY.
  2. VEHICLE MODELS HAVE A 0.3m FACTOR OF SAFETY.
  3. LAND TAKE IS APPROXIMATE AND INCLUDES OVERRUN, OVERSAIL AND TEMPORARY WORKS.
  4. ALL RELEVANT AUTHORITIES TO BE CONSULTED ON RELOCATION / REMOVAL OF STREET FURNITURE.

**DETAIL 8A**  
 SHEET 13 OF 14

1	MC	DM	DM	2024-07-17	FIRST ISSUE
ISSUE	DRAWN	CHKD	APPD	DATE	REVISION NOTES
PURPOSE					COORDINATES
PRELIMINARY					OS NI
SCALE					DATUM
1:750 @A3					N/A
LAYOUT DRAWING					T-LAYOUT NO
N/A					N/A
PROJECT TITLE					
<b>DUNBEG SOUTH EXTENSION WIND FARM</b>					
DRAWING TITLE					
<b>DELIVERY ANALYSIS V117</b>					
RES DRAWING NUMBER					REV
05214-RES-ACC-DR-LO-001					1
THIS DRAWING IS THE PROPERTY OF RENEWABLE ENERGY SYSTEMS LIMITED AND NO REPRODUCTION MAY BE MADE IN WHOLE OR IN PART WITHOUT PERMISSION					


**DETAIL 8A**  
 57.2m BLADE DELIVERY VEHICLE  
 REAR AXLE MANUAL OVERRIDE USED - RETRACTED 13m TRAILER

BEAUFORT COURT,  
 EGG FARM LANE,  
 KINGS LANGLEY,  
 HERTS WD4 8LR, UK  
 TEL +44 (0) 1923 299200  
 WWW.RES-GROUP.COM

**KEY:**

- EXISTING ROAD / TRACK SURFACE
- PROPOSED WIND FARM ACCESS TRACK
- OVERRUN / OVERSAIL WIDENING (HARDSHOULDER)
- OVERSAIL (HIGHWAY)
- OVERSAIL (3rd PARTY)
- STREET SIGN
- LAMPPOST

**VEHICLE PATH**

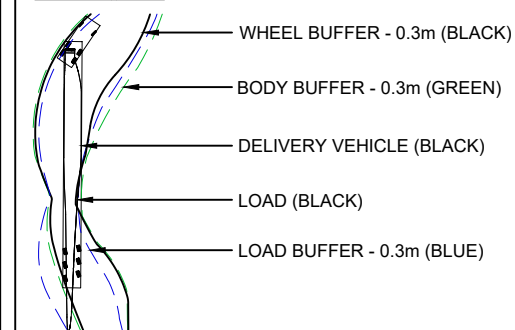

ANALYSIS CARRIED OUT FOR:  
57.2m V117 DELIVERY VEHICLE SUPER WIND CARRIER.  
ALL VEHICLE DIMENSIONS SHOWN ARE TYPICAL, FOR INDICATION ONLY.  
(REAR STEER VEHICLE)

**NOTES**

1. AREAS OF OVERRUN AND OVERSAIL CONSIDER THE COMBINED AREA FOR ALL ASSESSED VEHICLES.
2. VEHICLE DIMENSIONS BASED ON TYPICAL DELIVERY VEHICLES AND SHOULD BE CONFIRMED PRIOR TO DELIVERY.
2. VEHICLE MODELS HAVE A 0.3m FACTOR OF SAFETY.
3. LAND TAKE IS APPROXIMATE AND INCLUDES OVERRUN, OVERSAIL AND TEMPORARY WORKS.
4. ALL RELEVANT AUTHORITIES TO BE CONSULTED ON RELOCATION / REMOVAL OF STREET FURNITURE.

**DETAIL 9**  
SHEET 14 OF 14

1	MC	DM	DM	2024-07-17	FIRST ISSUE
ISSUE	DRAWN	CHKD	APPD	DATE	REVISION NOTES
PURPOSE				COORDINATES	
PRELIMINARY				OS NI	
SCALE			DATUM		
1:500 @A3			N/A		
LAYOUT DRAWING				T-LAYOUT NO	
N/A				N/A	


PROJECT TITLE  
**DUNBEG SOUTH EXTENSION WIND FARM**

DRAWING TITLE  
**DELIVERY ANALYSIS V117**

RES DRAWING NUMBER	REV
05214-RES-ACC-DR-LO-001	1

THIS DRAWING IS THE PROPERTY OF RENEWABLE ENERGY SYSTEMS LIMITED AND NO REPRODUCTION MAY BE MADE IN WHOLE OR IN PART WITHOUT PERMISSION

BEAUFORT COURT,  
 EGG FARM LANE,  
 KINGS LANGLEY,  
 HERTS WD4 8LR, UK  
 TEL +44 (0) 1923 299200  
 WWW.RES-GROUP.COM

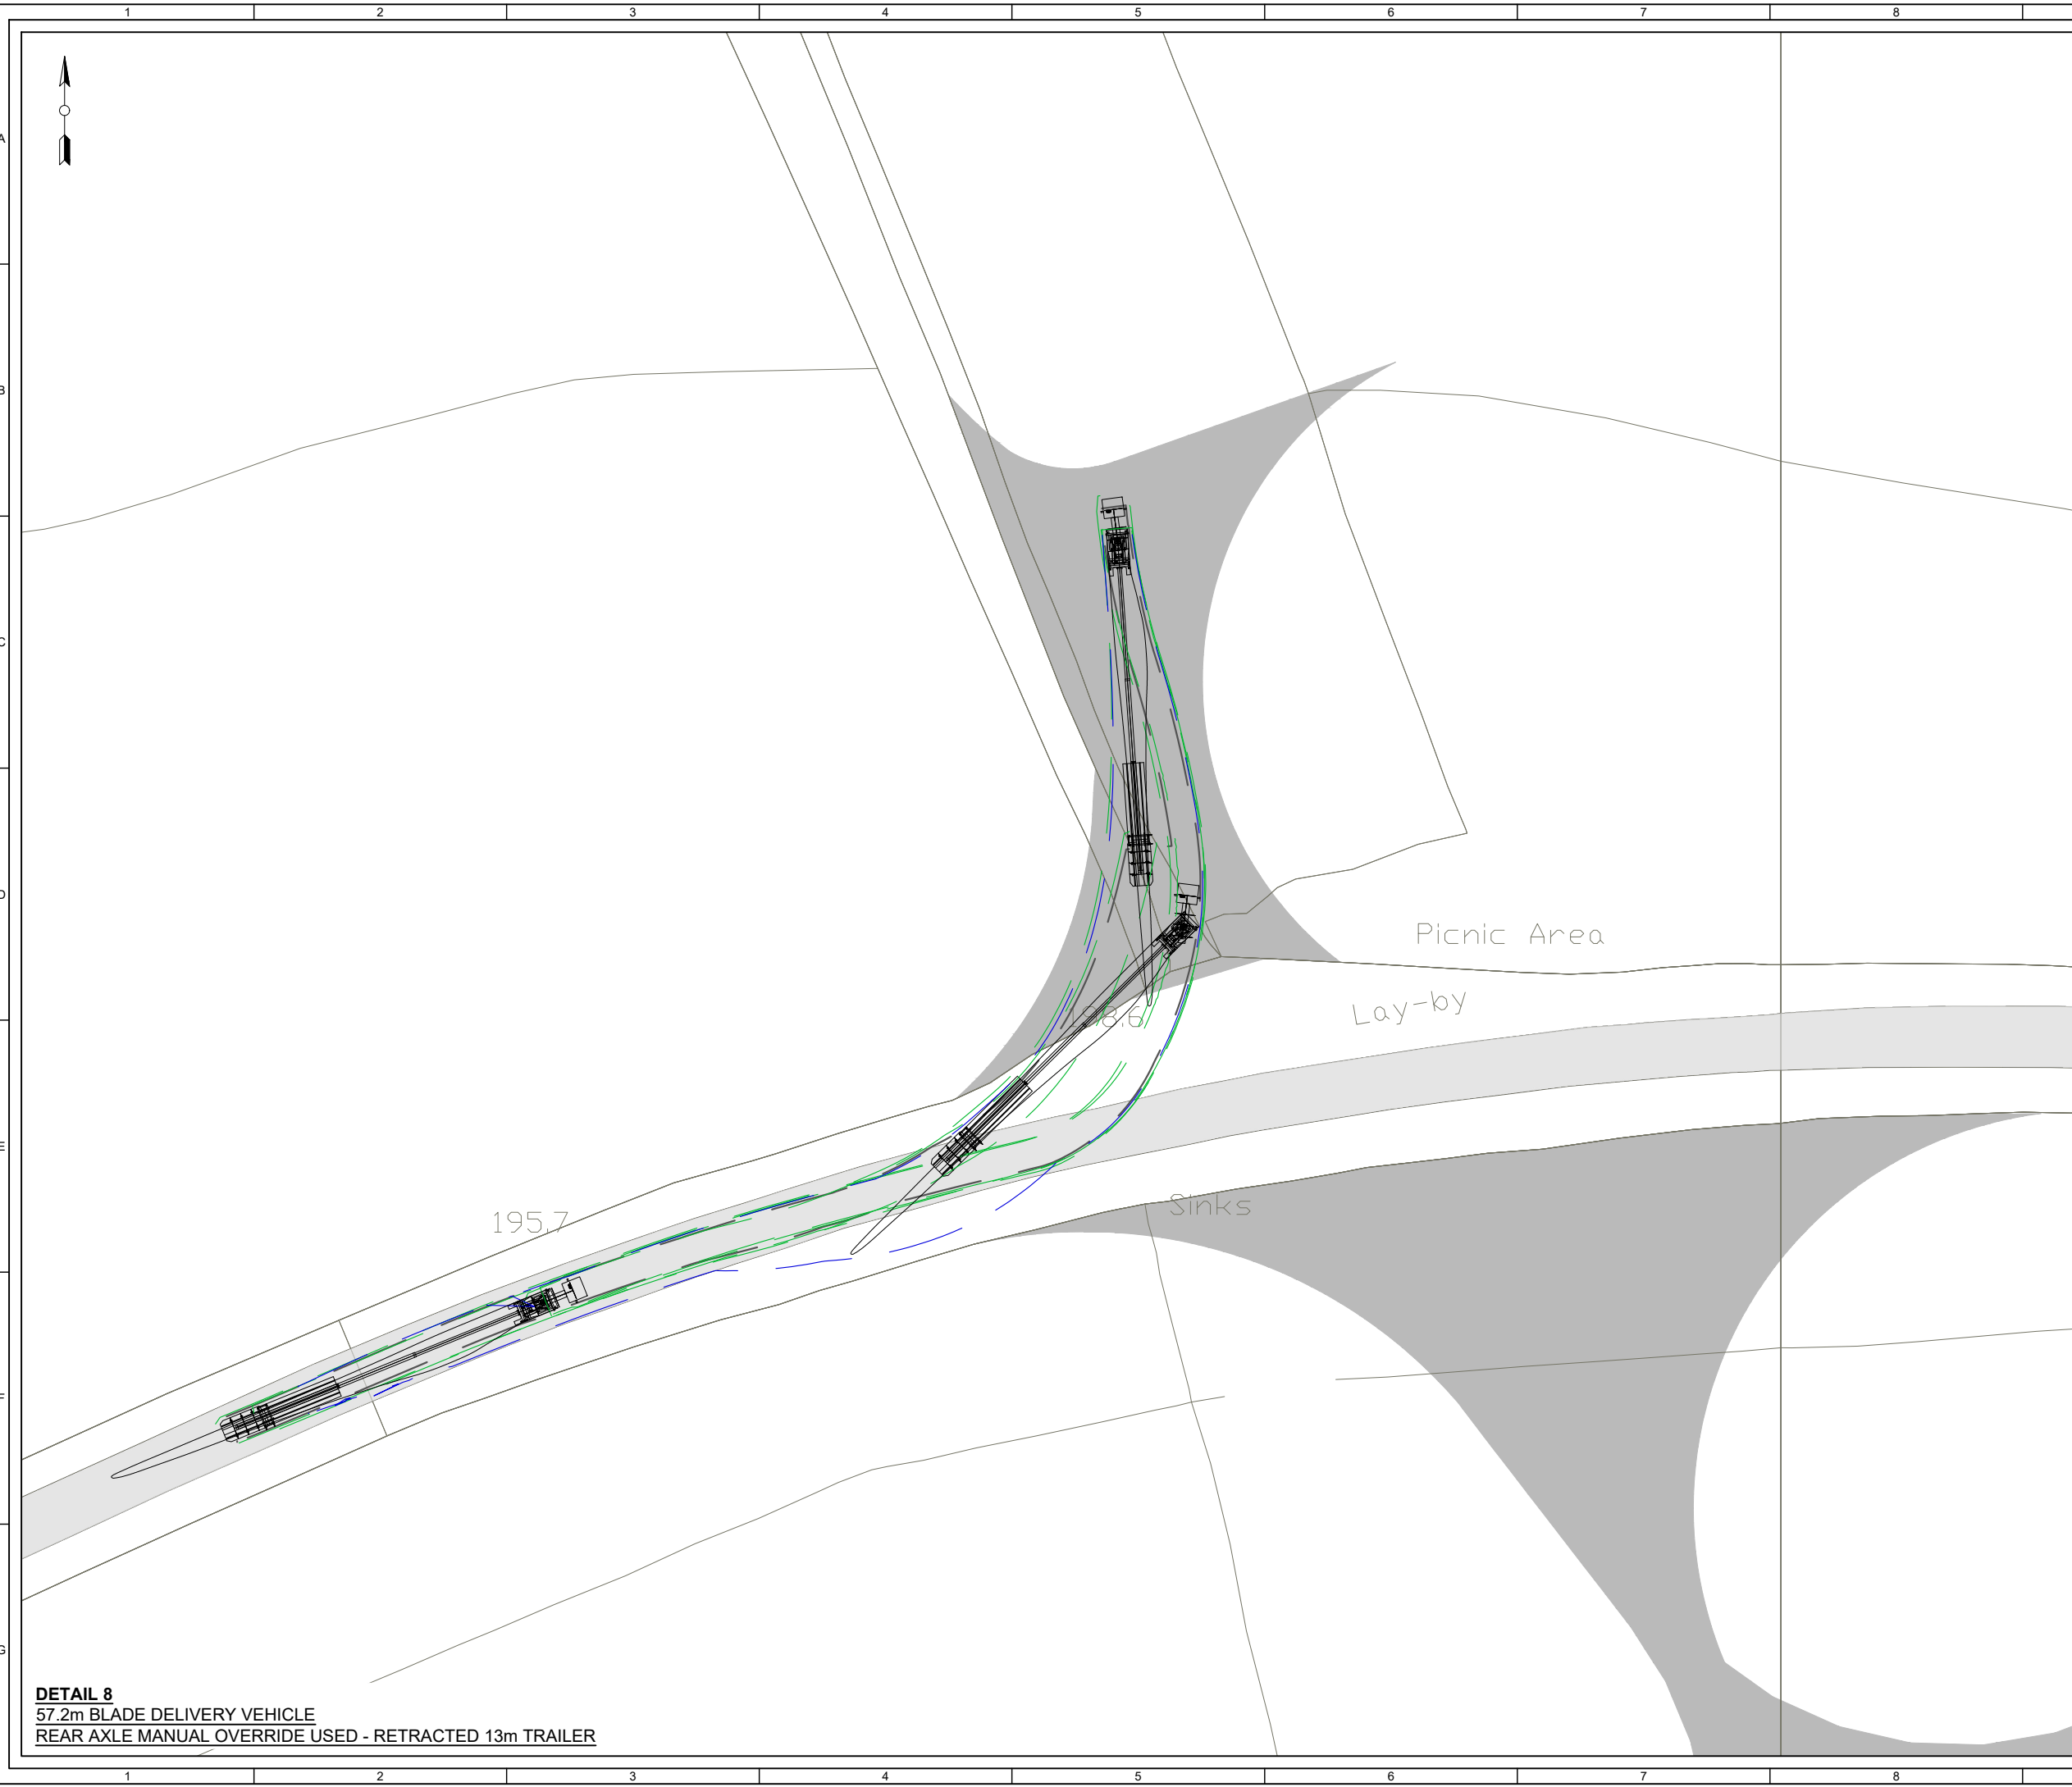

**DETAIL 8**  
57.2m BLADE DELIVERY VEHICLE  
REAR AXLE MANUAL OVERRIDE USED - RETRACTED 13m TRAILER