




# DUNBEG SOUTH EXTENSION WIND FARM

## FIGURE 1.3

### INFRASTRUCTURE LAYOUT (OPTION 2)

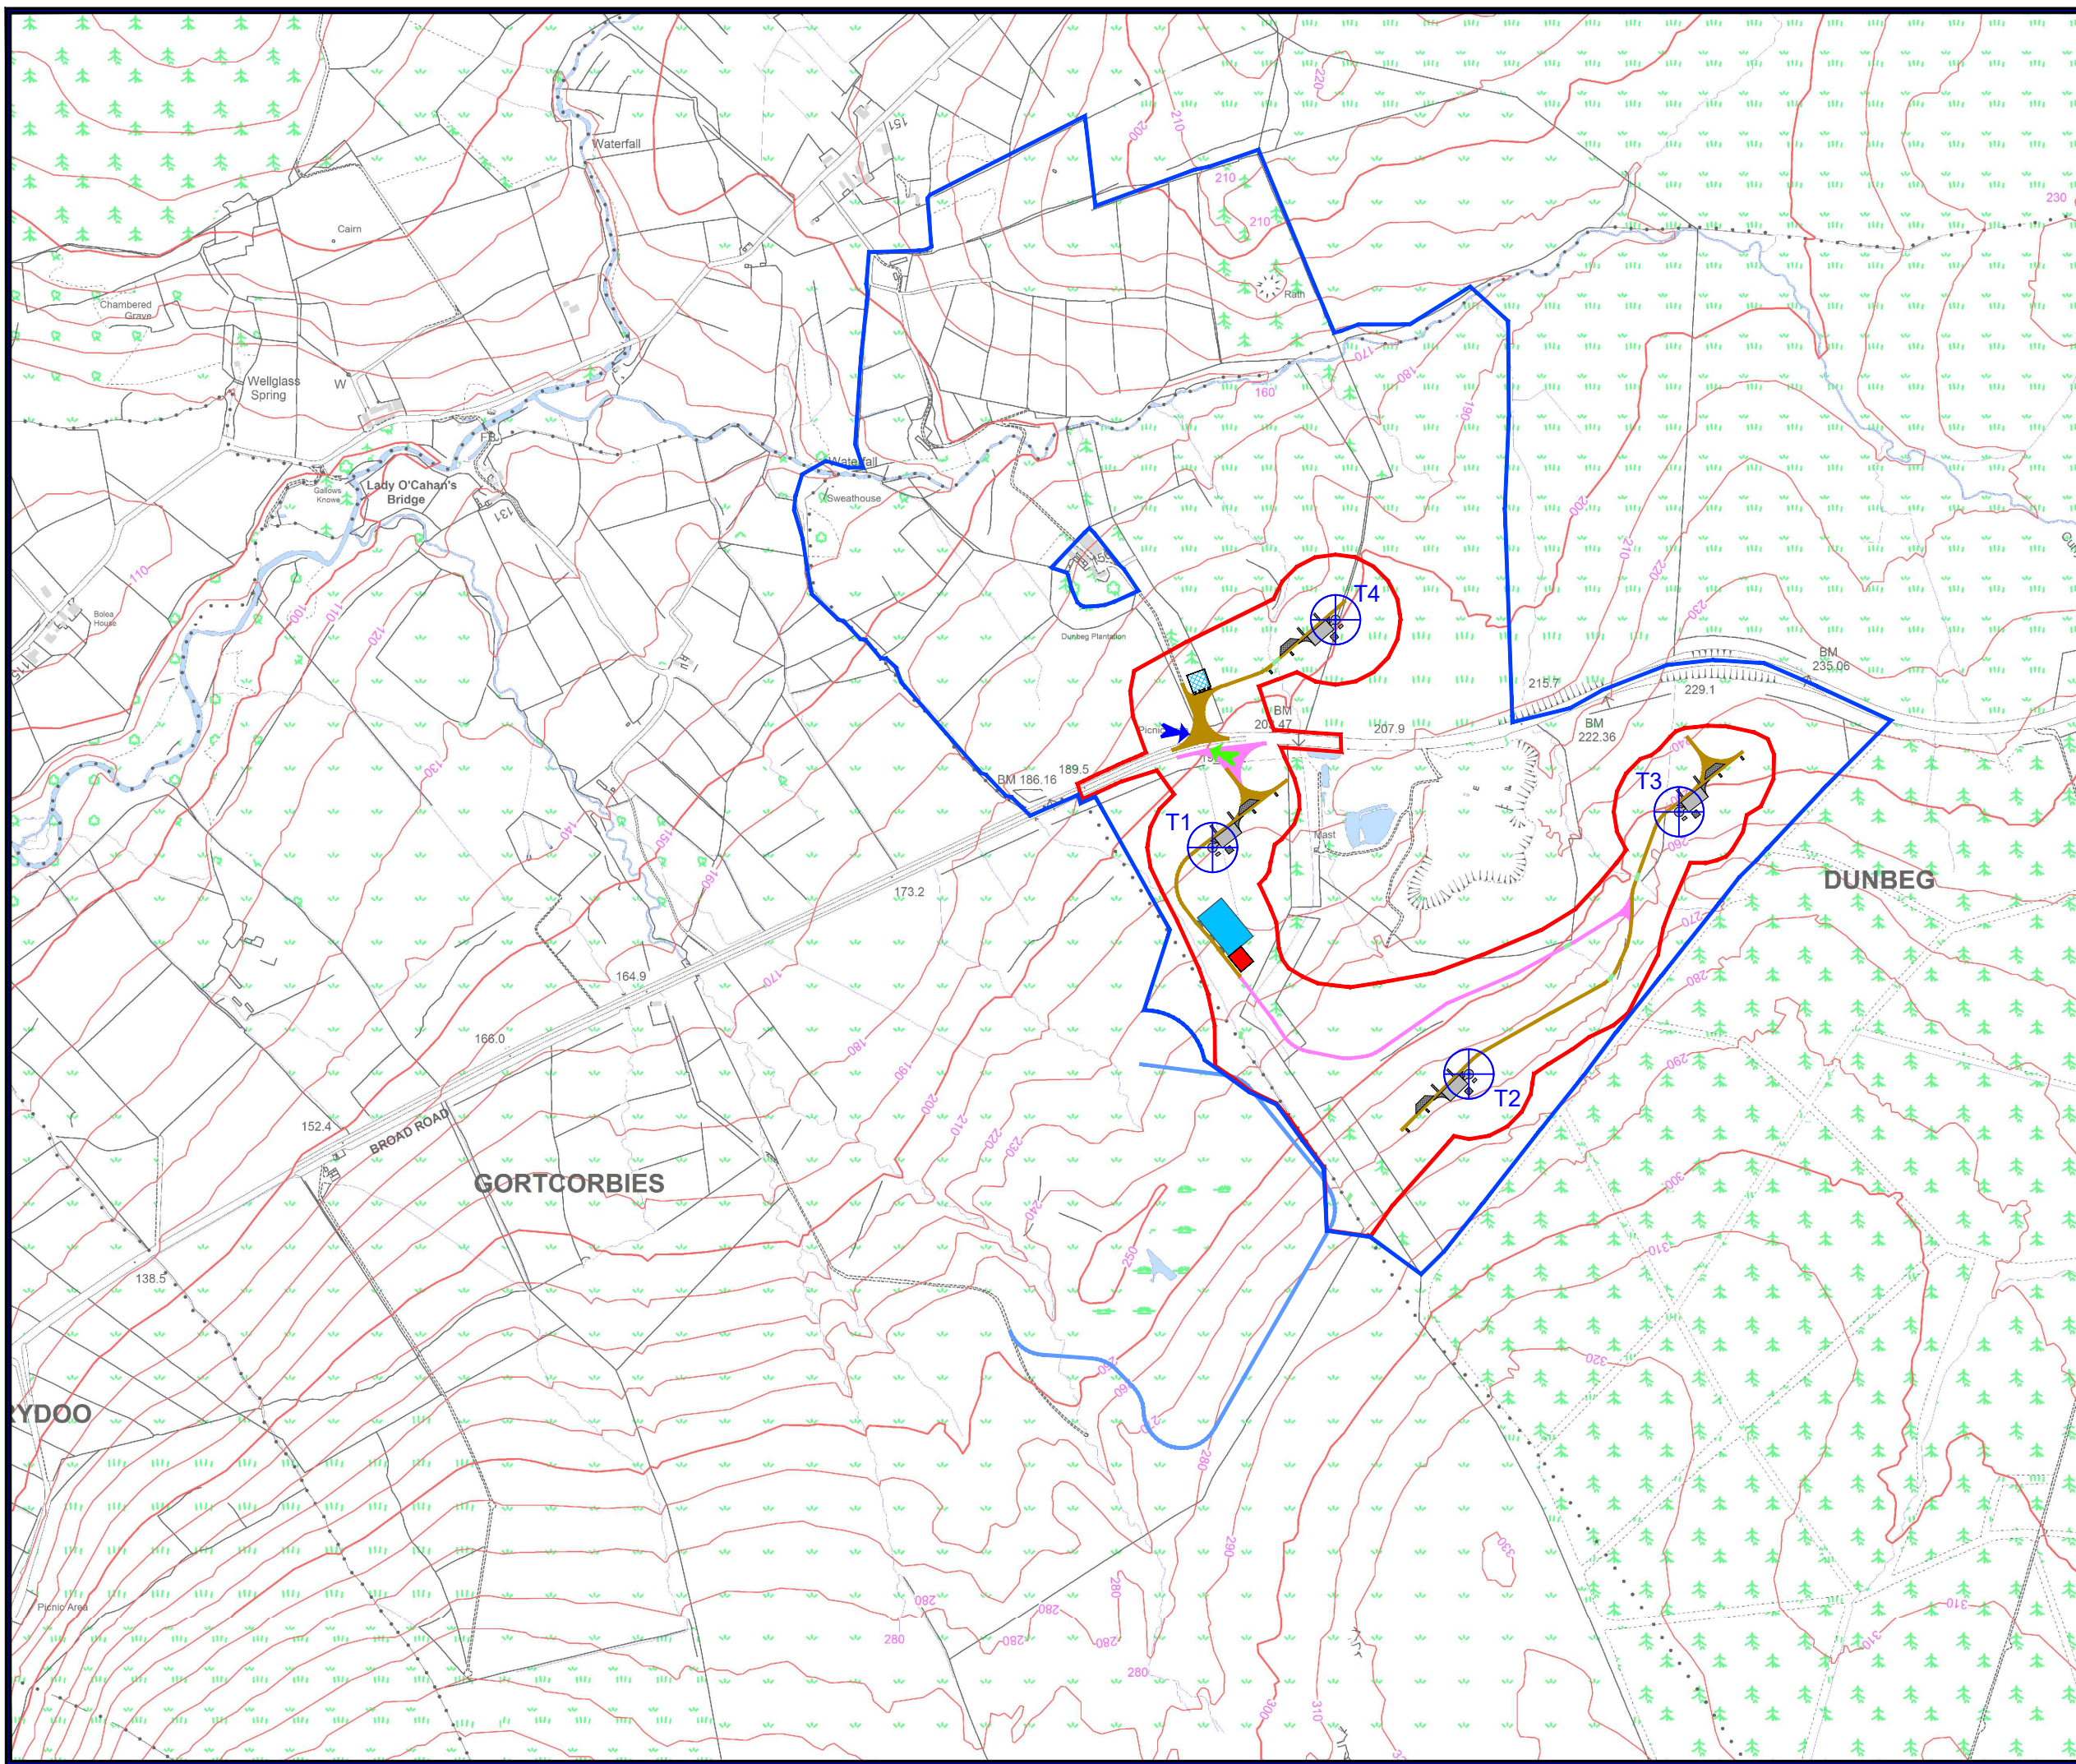

- SITE BOUNDARY
- ⊕ WIND TURBINE
- PROPOSED SITE TRACK
- PROPOSED SITE TRACK (OPTION 2)
- DUNBEG SOUTH TRACKS
- WATERCOURSE CROSSING
- CRANE HARDSTANDING AREA
  - PERMANENT
  - TEMPORARY
- TEMPORARY CONSTRUCTION COMPOUND
- SMALL CONSTRUCTION COMPOUND
- CONTROL BUILDING & SUBSTATION COMPOUND WITH HARDSTANDING AREA
- ENTRANCE TO SOUTHERN SECTION
- ENTRANCE TO NORTHERN SECTION

LAYOUT DWG	N/A	T-LAYOUT NO.	N/A
------------	-----	--------------	-----

DRAWING NUMBER	05214-RES-LAY-DR-PE-003	REV	1
----------------	-------------------------	-----	---

SCALE - AS SHOWN @ A3

ENVIRONMENTAL STATEMENT  
2024

THIS DRAWING IS THE PROPERTY OF RENEWABLE ENERGY SYSTEMS LTD. AND NO REPRODUCTION MAY BE MADE IN WHOLE OR IN PART WITHOUT PERMISSION