


DUNBEG SOUTH EXT

FIGURE 6.4

TARGET NOTE LOCATIONS

KEY

- PLANNING APPLICATION BOUNDARY
- TARGET NOTE LOCATION
- NORTH SECTION ENTRANCE
- OPTION 1A ENTRANCE
- OPTION 1B ENTRANCE
- OPTION 2 ENTRANCE
- TURBINE LOCATION
- ACCESS TRACK & CRANE HARDSTANDING AREA
- OPTION 1 ACCESS TRACK
- OPTION 2 ACCESS TRACK
- DUNBEG SOUTH ACCESS TRACK
- WATERCOURSE CROSSING
- CONTROL BUILDING & SUBSTATION COMPOUND
- TEMPORARY CONSTRUCTION COMPOUND
- SMALL CONSTRUCTION COMPOUND

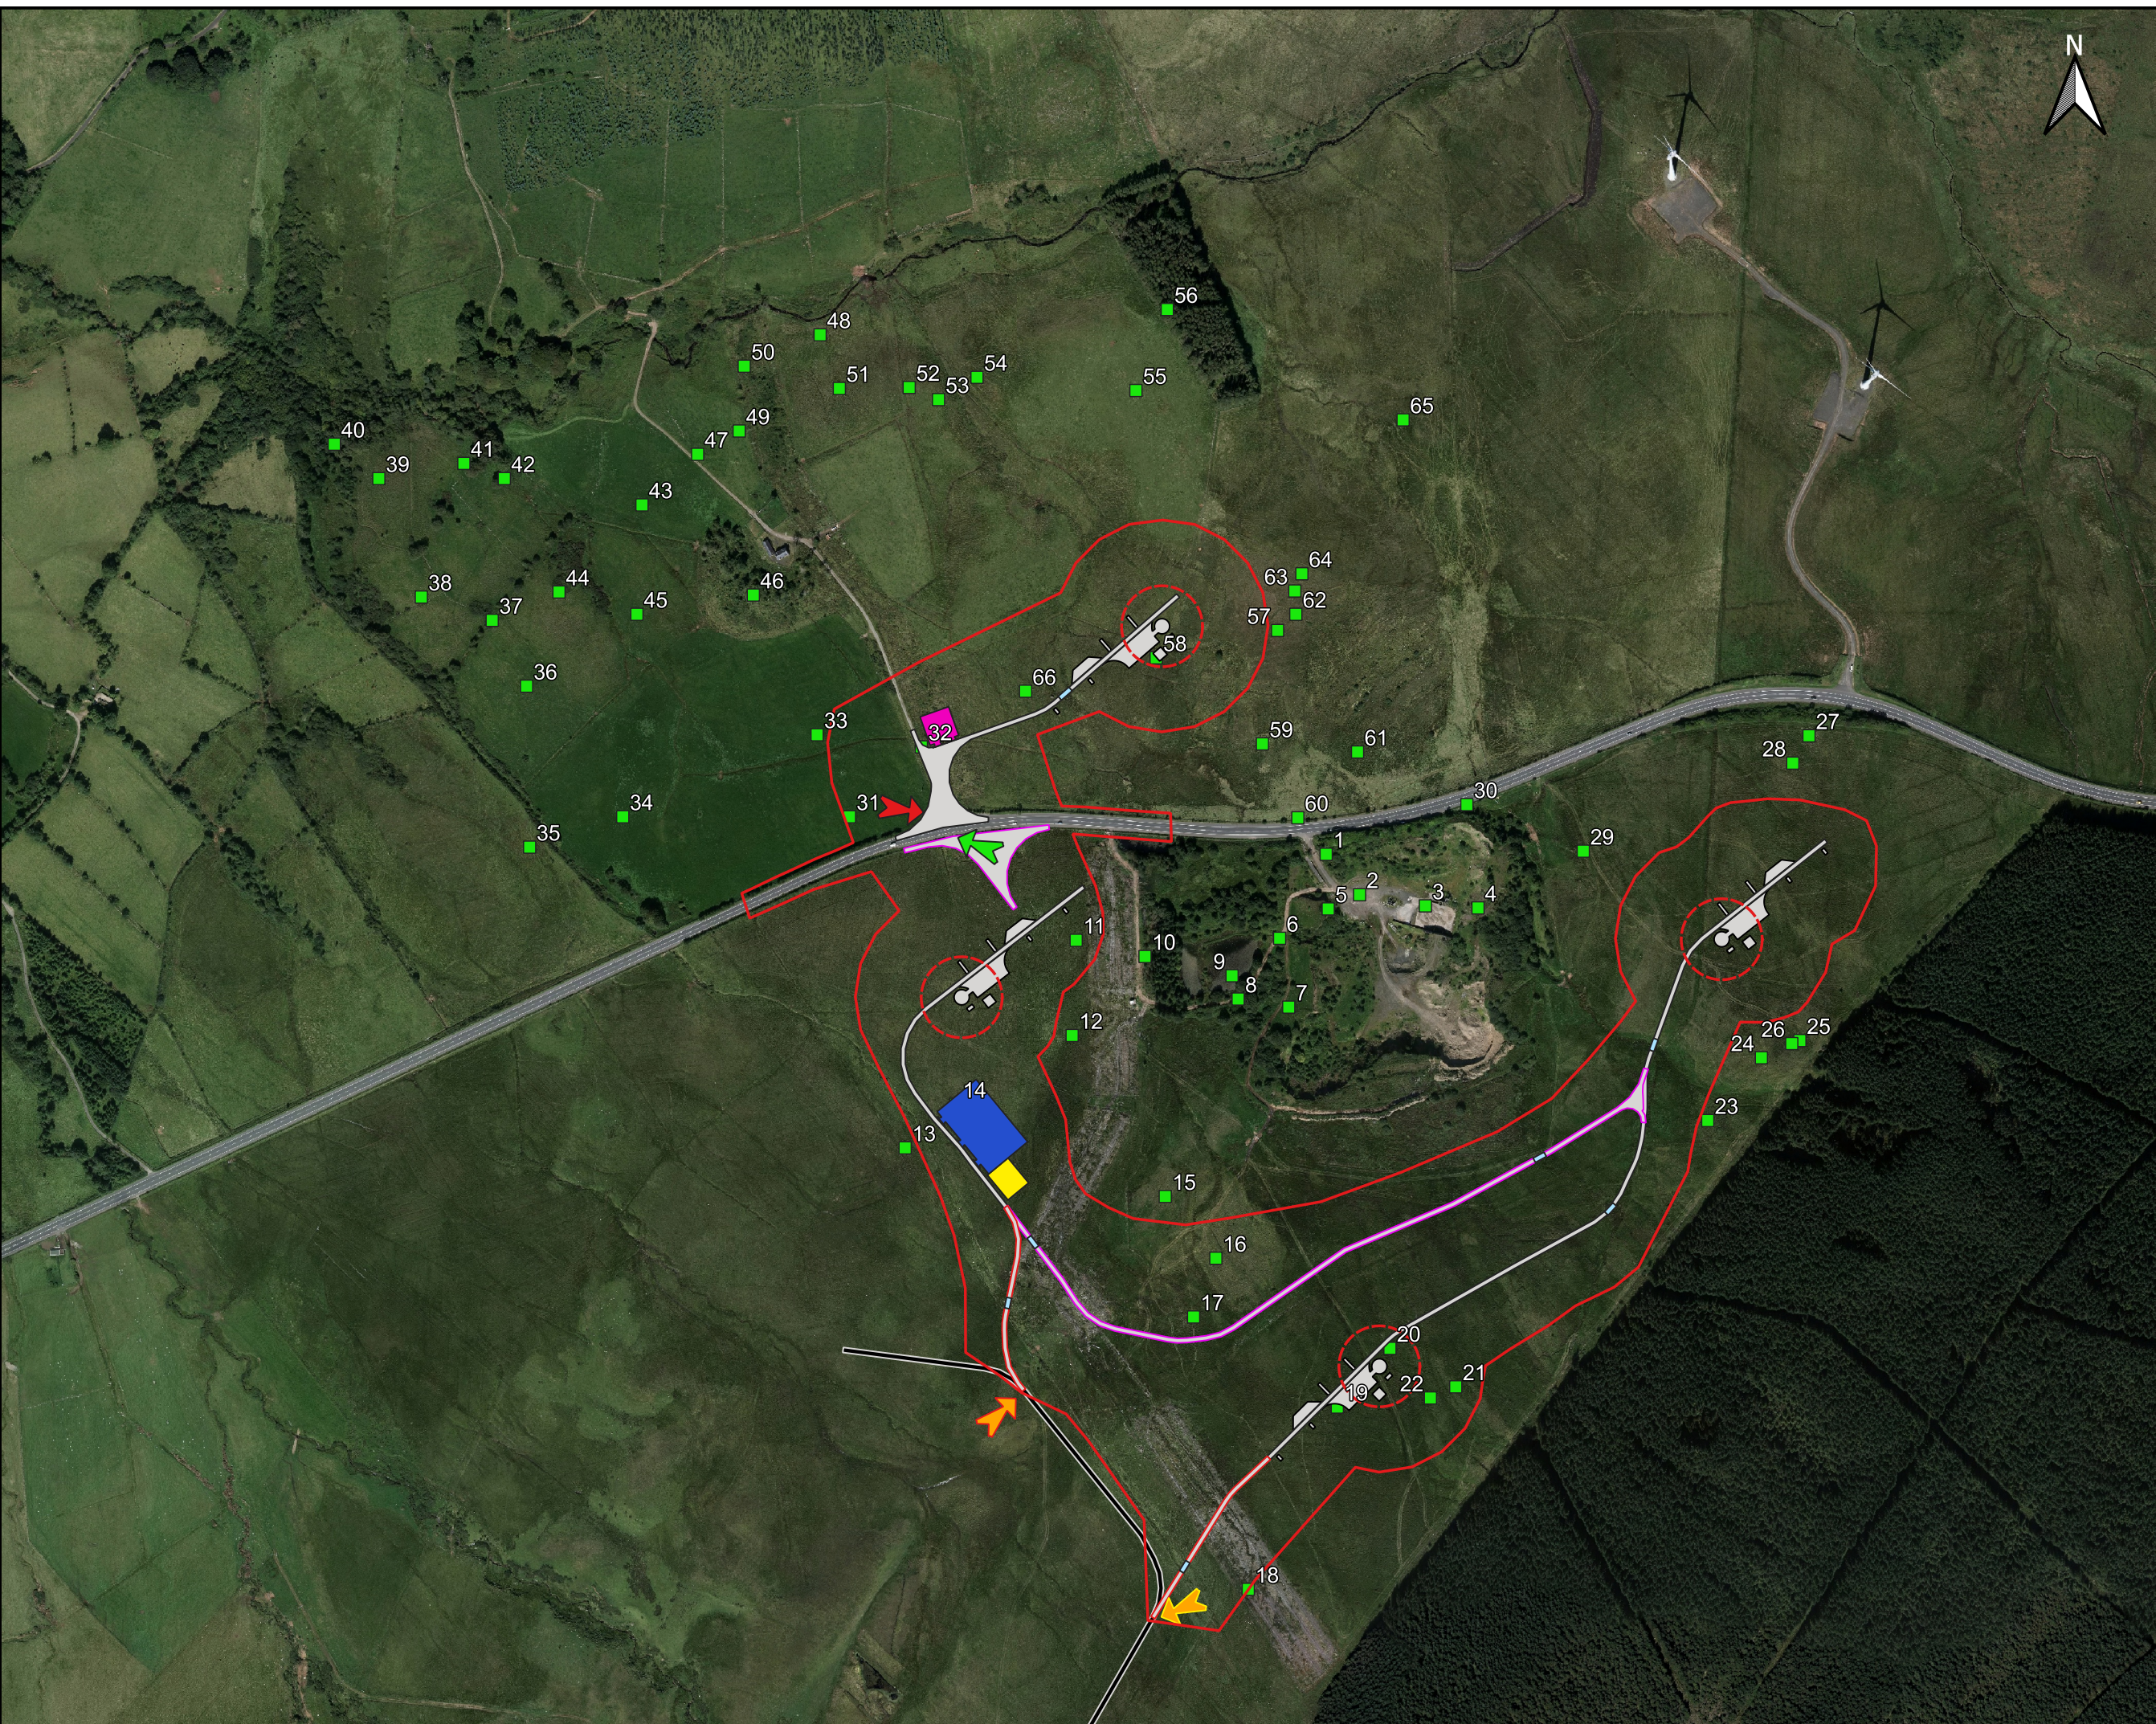

LAYOUT DWG	T-LAYOUT NO.
------------	--------------

DRAWING NUMBER

SCALE - 1: 6,000 @ A3

ENVIRONMENTAL STATEMENT

THIS DRAWING IS THE PROPERTY OF RENEWABLE ENERGY SYSTEMS LIMITED AND NO REPRODUCTION MAY BE MADE IN WHOLE OR IN PART WITHOUT PERMISSION.