
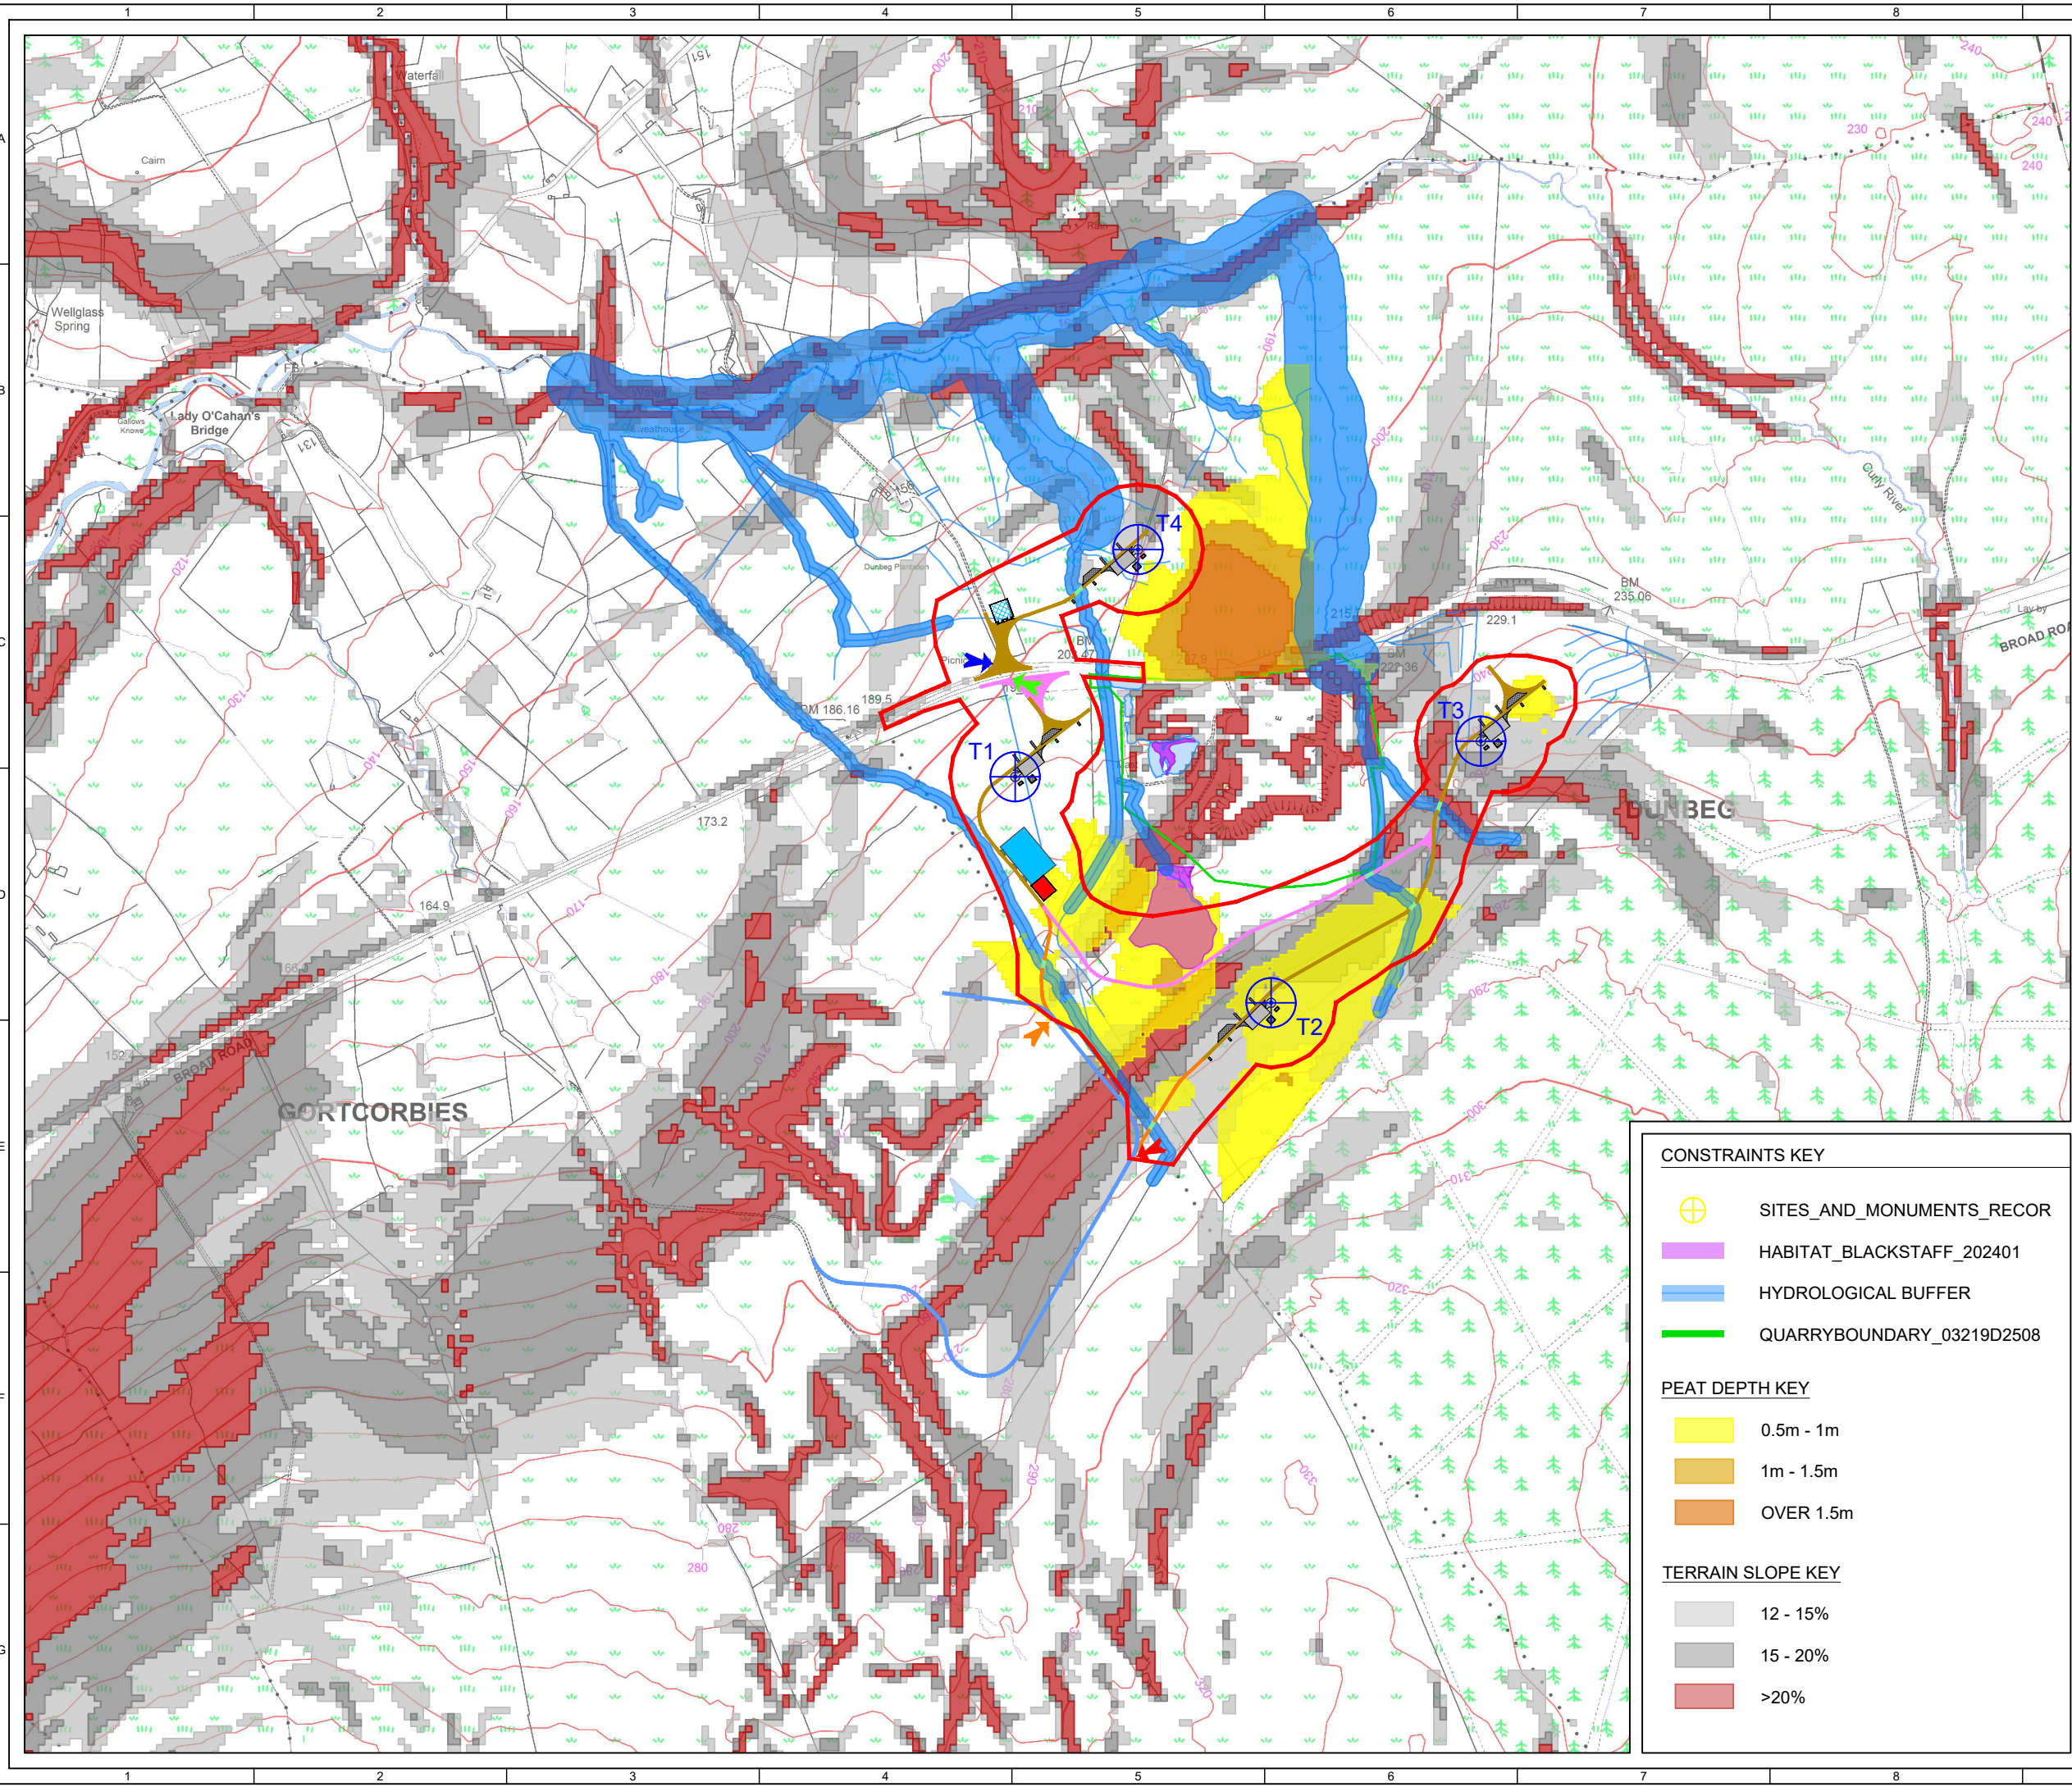


- KEY:**
- SITE BOUNDARY
  - ⊕ WIND TURBINE
  - PROPOSED SITE TRACK
  - PROPOSED SITE TRACK (OPTION 1)
  - PROPOSED SITE TRACK (OPTION 2)
  - DUNBEG SOUTH TRACKS
  - WATERCOURSE CROSSING
  - CRANE HARDSTANDING AREA
    - PERMANENT
    - TEMPORARY
  - TEMPORARY CONSTRUCTION COMPOUND
  - SMALL CONSTRUCTION COMPOUND
  - CONTROL BUILDING & SUBSTATION COMPOUND WITH HARDSTANDING AREA
  - ➔ ENTRANCE TO SOUTHERN SECTION (OPTION 1a)
  - ➔ ENTRANCE TO SOUTHERN SECTION (OPTION 1b)
  - ➔ ENTRANCE TO NORTHERN SECTION
  - ➔ ENTRANCE TO SOUTHERN SECTION (OPTION 2)

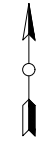

**CONSTRAINTS KEY**

- ⊕ SITES\_AND\_MONUMENTS\_RECOR
- HABITAT\_BLACKSTAFF\_202401
- HYDROLOGICAL BUFFER
- QUARRYBOUNDARY\_03219D2508

**PEAT DEPTH KEY**

- 0.5m - 1m
- 1m - 1.5m
- OVER 1.5m

**TERRAIN SLOPE KEY**

- 12 - 15%
- 15 - 20%
- >20%

0	MC				First Issue
ISSUE	DRAWN	CHKD	APPD	DATE	REVISION NOTES
PURPOSE				COORDINATES	
OTHER				TM65 IRISH GRID	
SCALE			DATUM		
1:10,000 @A3			N/A		
LAYOUT DRAWING				T-LAYOUT NO	
N/A				PNIRcss028	
PROJECT TITLE					
<b>DUNBEG SOUTH EXTENSION WIND FARM</b>					
DRAWING TITLE					
<b>COMBINED CONSTRAINTS &amp; INFRASTRUCTURE LAYOUT</b>					
RES DRAWING NUMBER					REV
FIGURE 3.3					0
THIS DRAWING IS THE PROPERTY OF RENEWABLE ENERGY SYSTEMS LIMITED AND NO REPRODUCTION MAY BE MADE IN WHOLE OR IN PART WITHOUT PERMISSION					
				BEAUFORT COURT, EGG FARM LANE, KINGS LANGLEY, HERTS WD4 8LR, UK TEL +44 (0) 1923 299200 WWW.RES-GROUP.COM	