


KEY:
— SITE BOUNDARY
— APPLICATION BOUNDARY

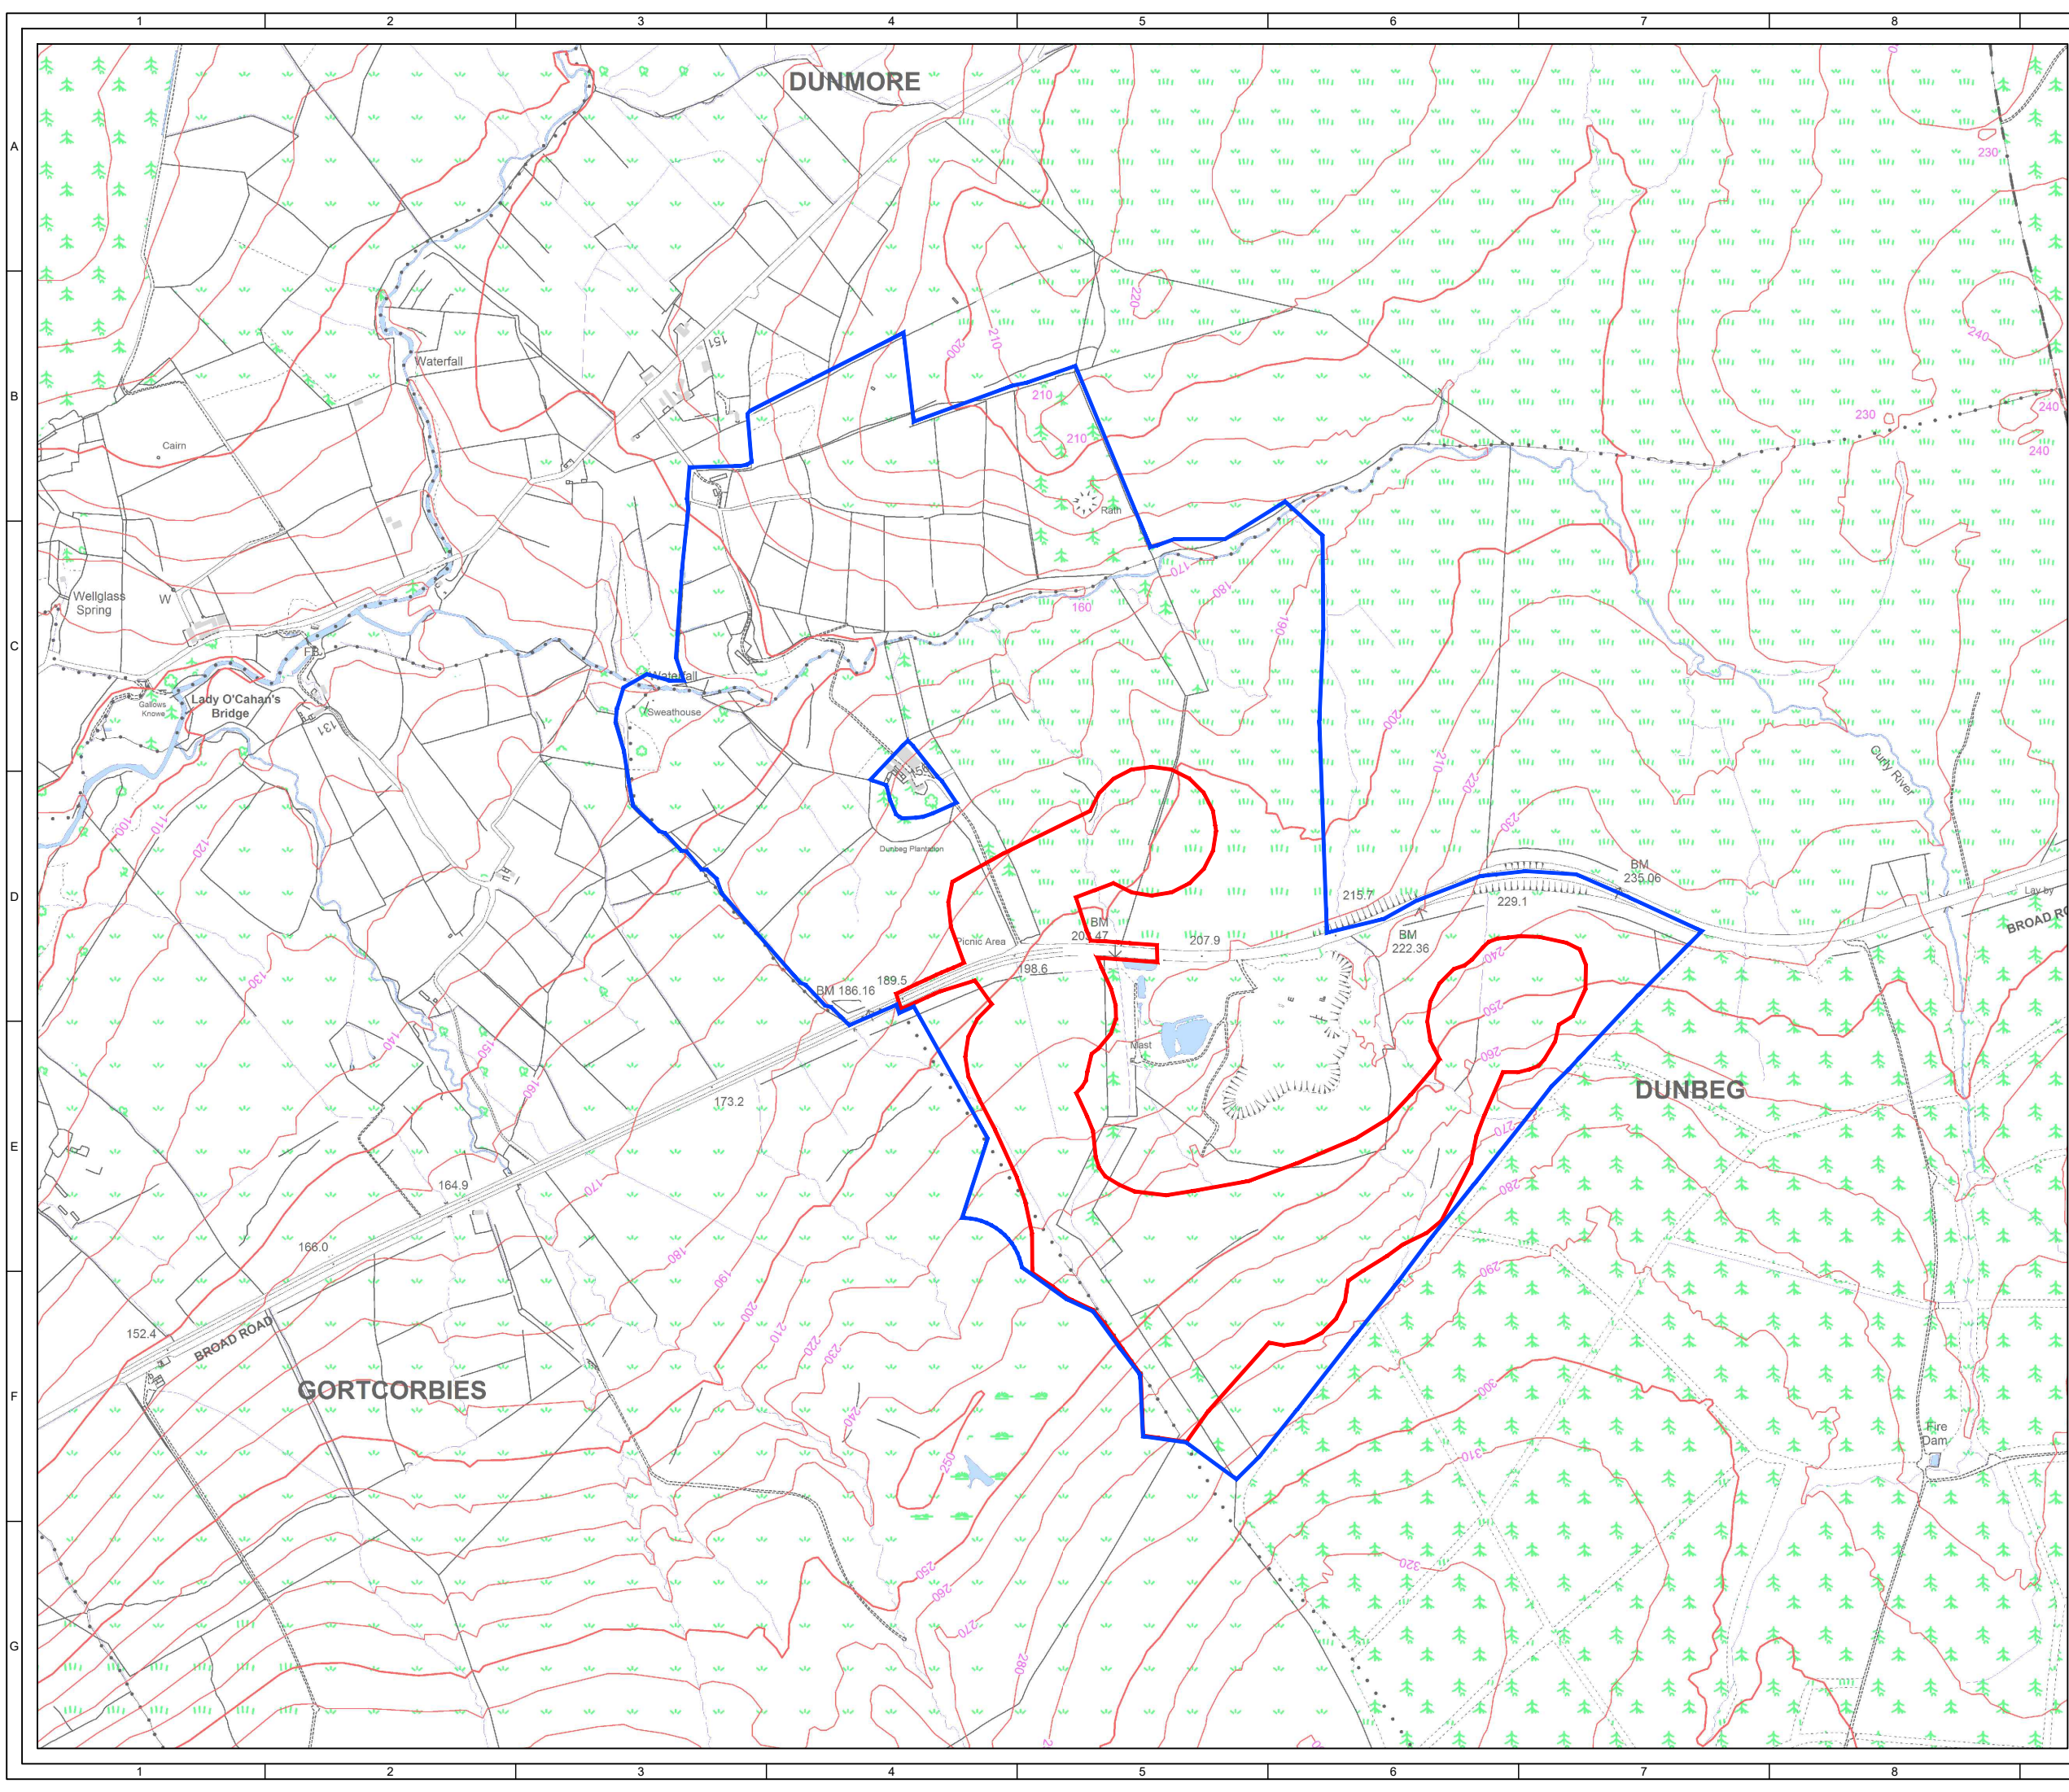

0	MC				First Issue
ISSUE	DRAWN	CHKD	APPD	DATE	REVISION NOTES

PURPOSE	OTHER	COORDINATES	TM65 IRISH GRID
SCALE	1:10,000 @A3	DATUM	N/A
LAYOUT DRAWING	N/A	T-LAYOUT NO	N/A

PROJECT TITLE
DUNBEG SOUTH EXTENSION WIND FARM

DRAWING TITLE
APPLICATION BOUNDARY

RES DRAWING NUMBER	05214-RES-LAY-DR-LE-007	REV	0
--------------------	-------------------------	-----	---

THIS DRAWING IS THE PROPERTY OF RENEWABLE ENERGY SYSTEMS LIMITED AND NO REPRODUCTION MAY BE MADE IN WHOLE OR IN PART WITHOUT PERMISSION



BEAUFORT COURT,
 EGG FARM LANE,
 KINGS LANGLEY,
 HERTS WD4 8LR, UK
 TEL +44 (0) 1923 299200
 WWW.RES-GROUP.COM