




DUNBEG SOUTH EXTENSION WIND FARM

FIGURE 1.3

INFRASTRUCTURE LAYOUT (OPTION 1)

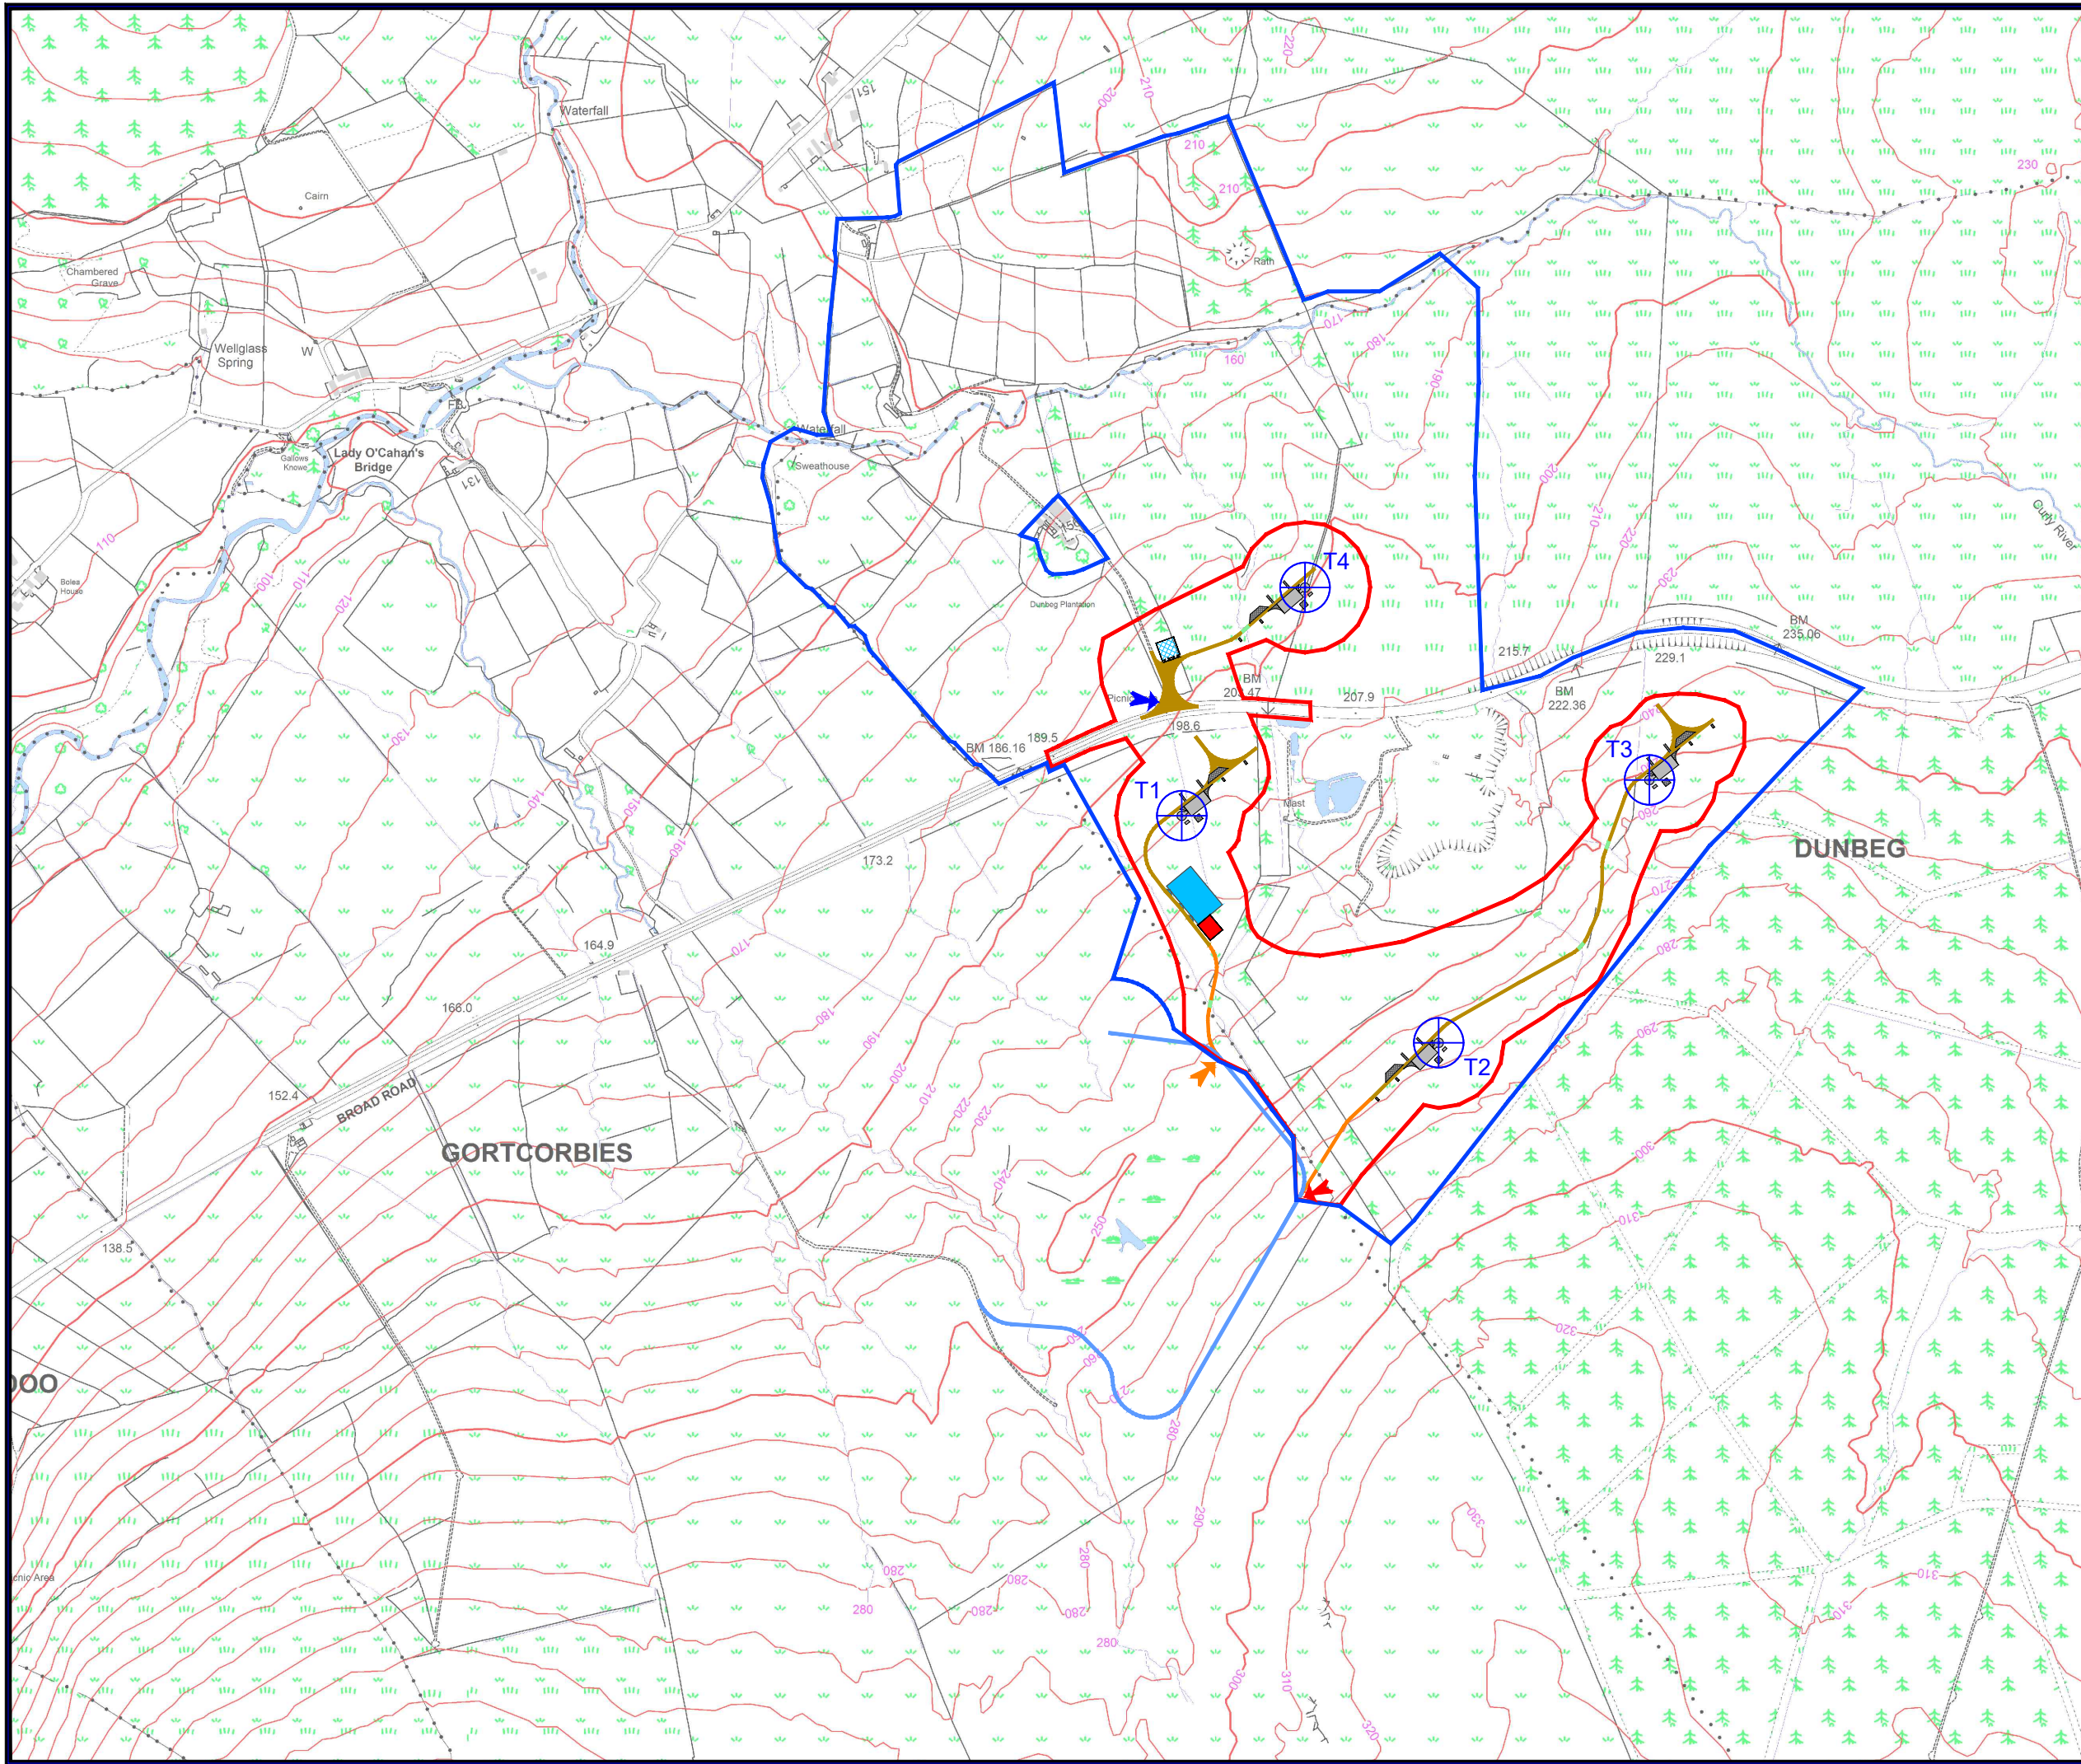

- SITE BOUNDARY
- WIND TURBINE
- PROPOSED SITE TRACK
- PROPOSED SITE TRACK (OPTION 1)
- DUNBEG SOUTH TRACKS
- WATERCOURSE CROSSING
- CRANE HARDSTANDING AREA
 - PERMANENT
 - TEMPORARY
- TEMPORARY CONSTRUCTION COMPOUND
- SMALL CONSTRUCTION COMPOUND
- CONTROL BUILDING & SUBSTATION COMPOUND WITH HARDSTANDING AREA
- ENTRANCE TO SOUTHERN SECTION (OPTION 1a)
- ENTRANCE TO SOUTHERN SECTION (OPTION 1b)
- ENTRANCE TO NORTHERN SECTION

LAYOUT DWG	N/A	T-LAYOUT NO.	N/A
DRAWING NUMBER	05214-RES-LAY-DR-PE-002	REV	1
SCALE - 1 : 10,000 @ A3			
ENVIRONMENTAL STATEMENT 2024			
THIS DRAWING IS THE PROPERTY OF RENEWABLE ENERGY SYSTEMS LTD. AND NO REPRODUCTION MAY BE MADE IN WHOLE OR IN PART WITHOUT PERMISSION			