




DUNBEG SOUTH EXTENSION  
WIND FARM

FIGURE 8.6

SURVEY SITES

This is Crown Copyright and is reproduced with the permission of Land & Property Services under delegated authority the Controller of Her Majesty's Stationery Office. © Crown Copyright and database right 2024 Licence Number 100,220-812365

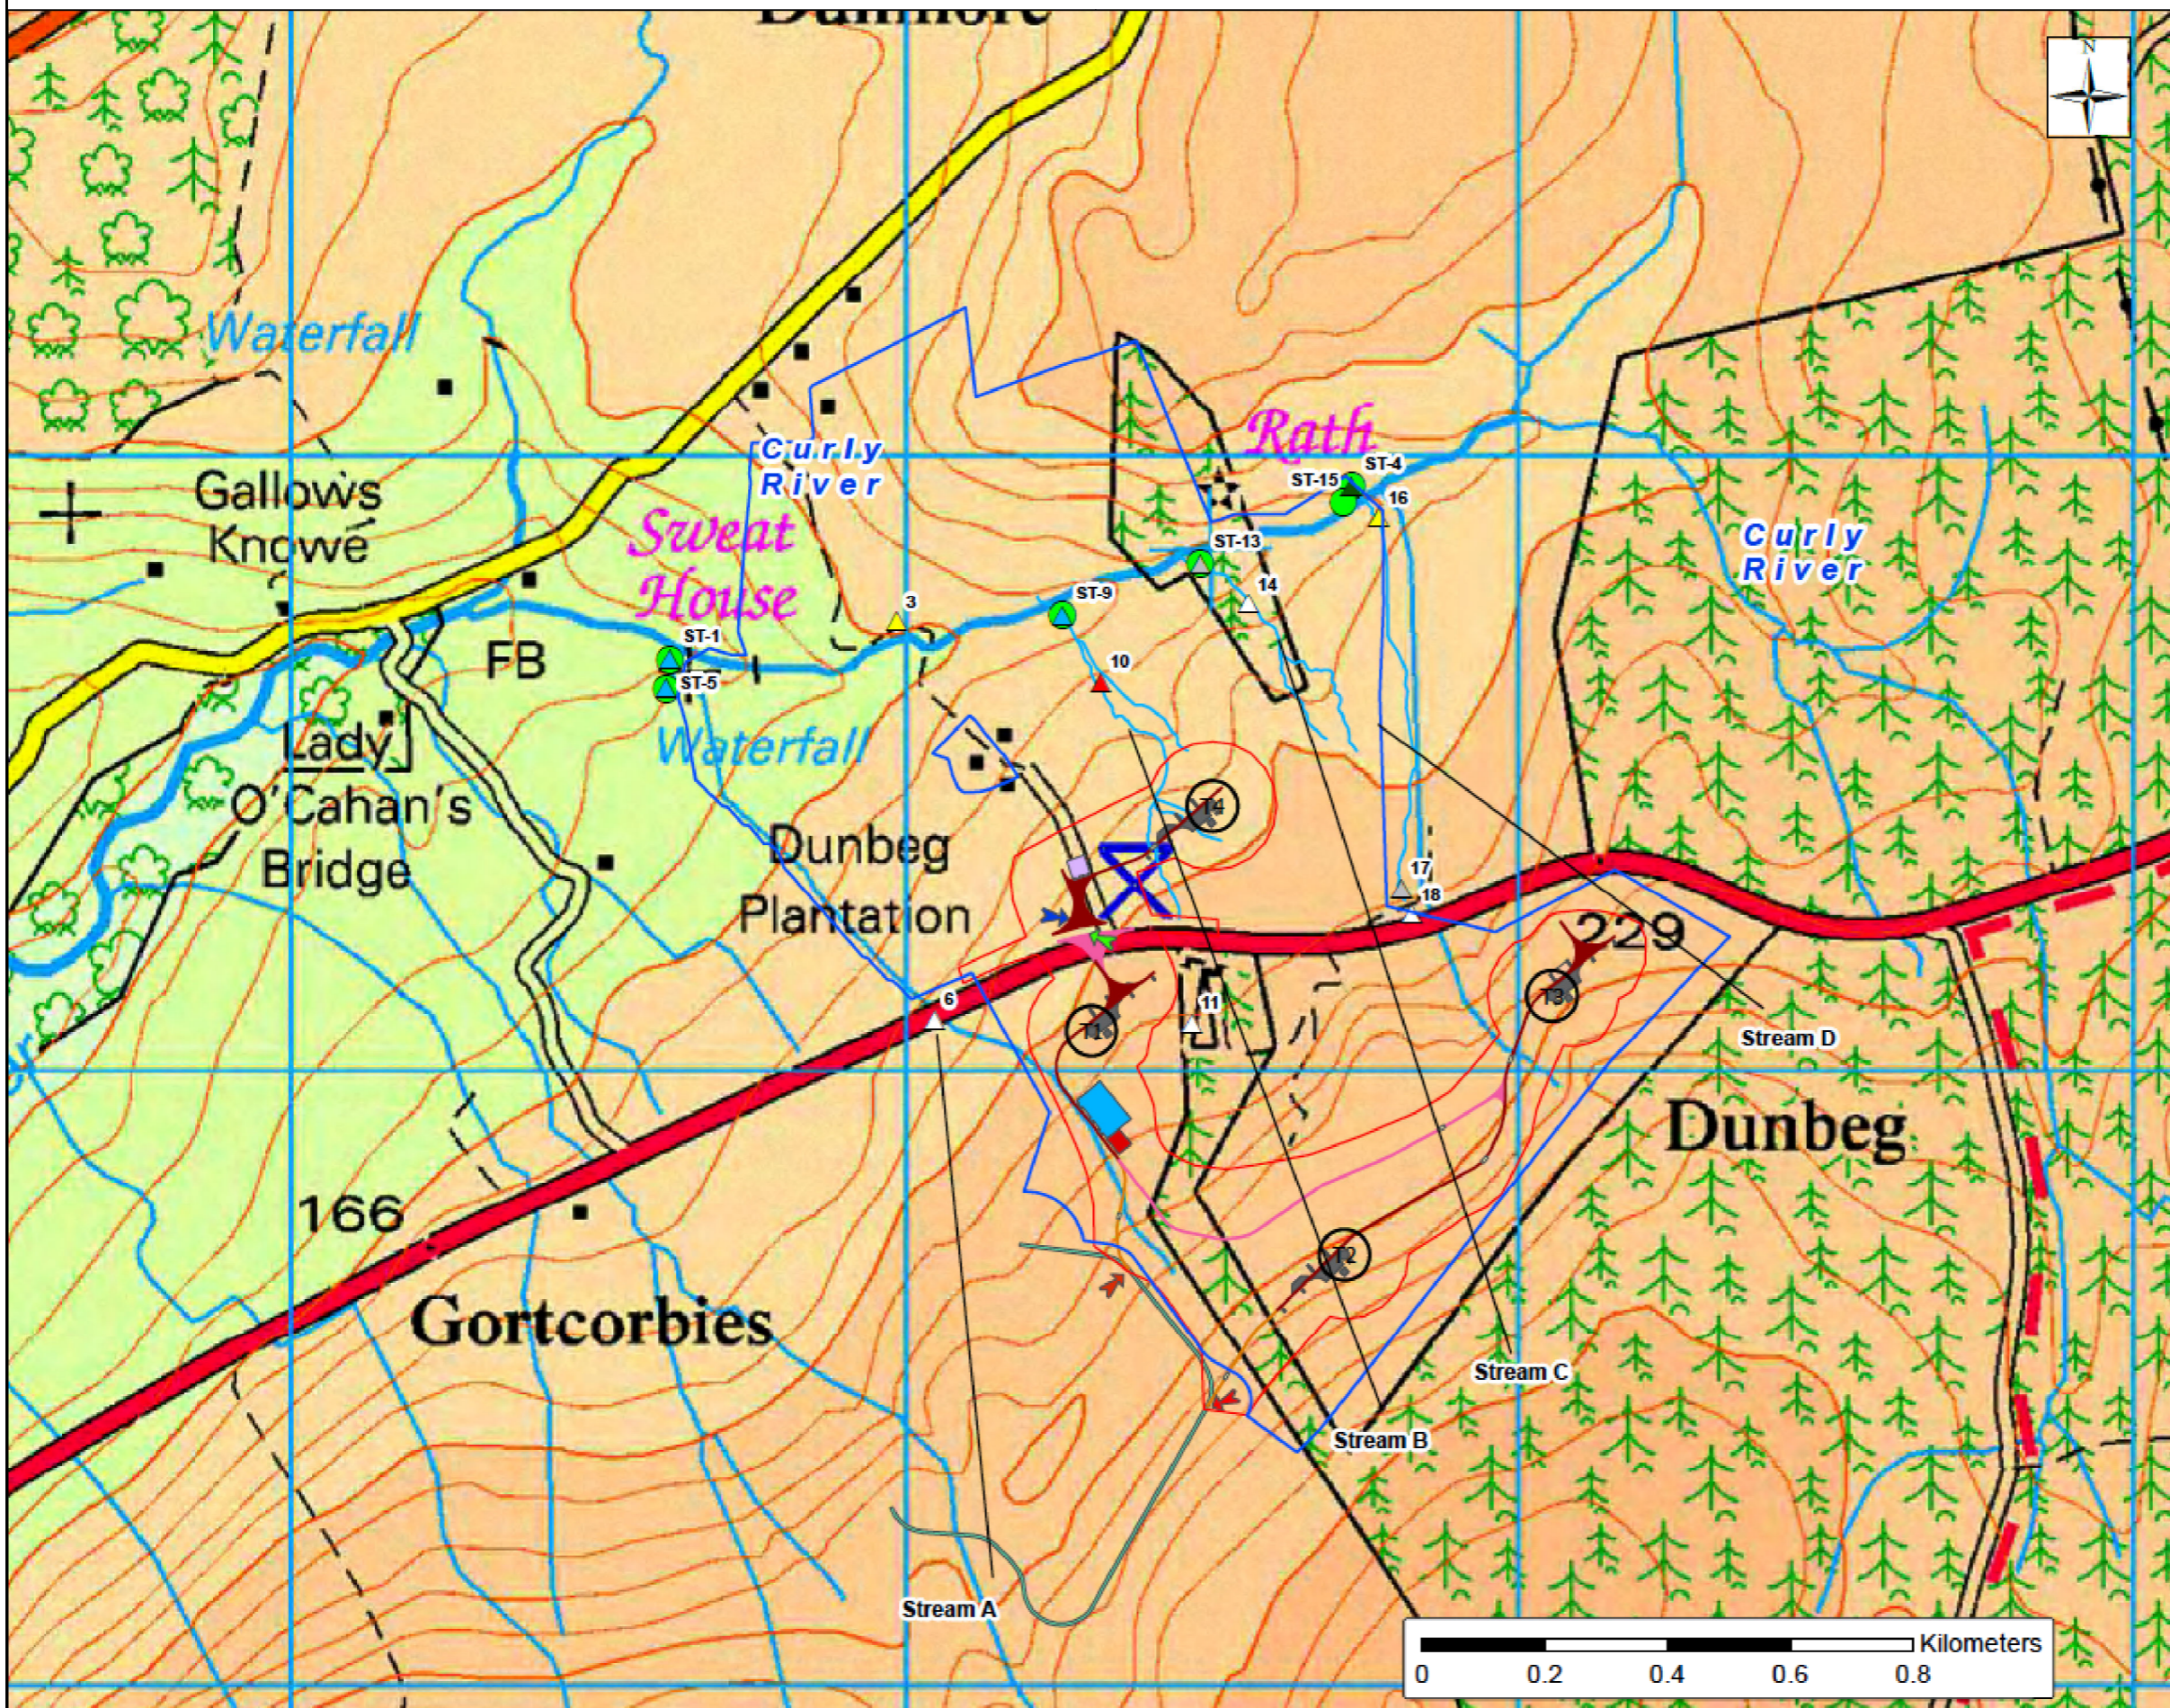

- Landholding
- Trout fry abundance class
  - Excellent
  - Good
  - Moderate
  - Fair
  - Poor
  - Absent
- Stream quality survey sites
- Control Building and Substation
- Dunbeg South Track
- Hardstanding
- Hardstandings
- North Section Entrance
- Option 1 Tracks
- Option 1a Entrance
- Option 1b Entrance
- Option 2 Entrance
- Option 2 Tracks
- Proposed Site Tracks
- Site Boundary
- Small Construction Compound
- Temp Construction Compound
- Watercourse Crossings
- Turbines

LAYOUT N/A T-LAYOUT NO. N/A

DRAWING NUMBER  
05214-RES-LAY-DR-EN-013

SCALE AS SHOWN @A3

ENVIRONMENTAL STATEMENT &  
PLANNING APPLICATION 2024

THIS DRAWING IS THE PROPERTY OF RENEWABLE ENERGY SYSTEMS LTD. AND NO REPRODUCTION MAY BE MADE IN WHOLE OR IN PART WITHOUT PERMISSION