


Design layout and infrastructure

The wind farm proposal is for up to 4 turbines up to 149.9m in height.

The preliminary layout has been developed in response to the results of initial environmental surveys that have been undertaken at the site so far. The surveys help us to build up a picture of sensitive features (constraints) on and around the site, which we then take account of in the design of the layout.

In addition to high-level necessities such as good wind-speeds, we have considered a number of site-specific features and buffers. These include turbines being located a minimum of 1km from nearest properties, 50m from major watercourses and 10m from minor watercourses as well as avoiding areas of ecological interest and prominent hilltops.

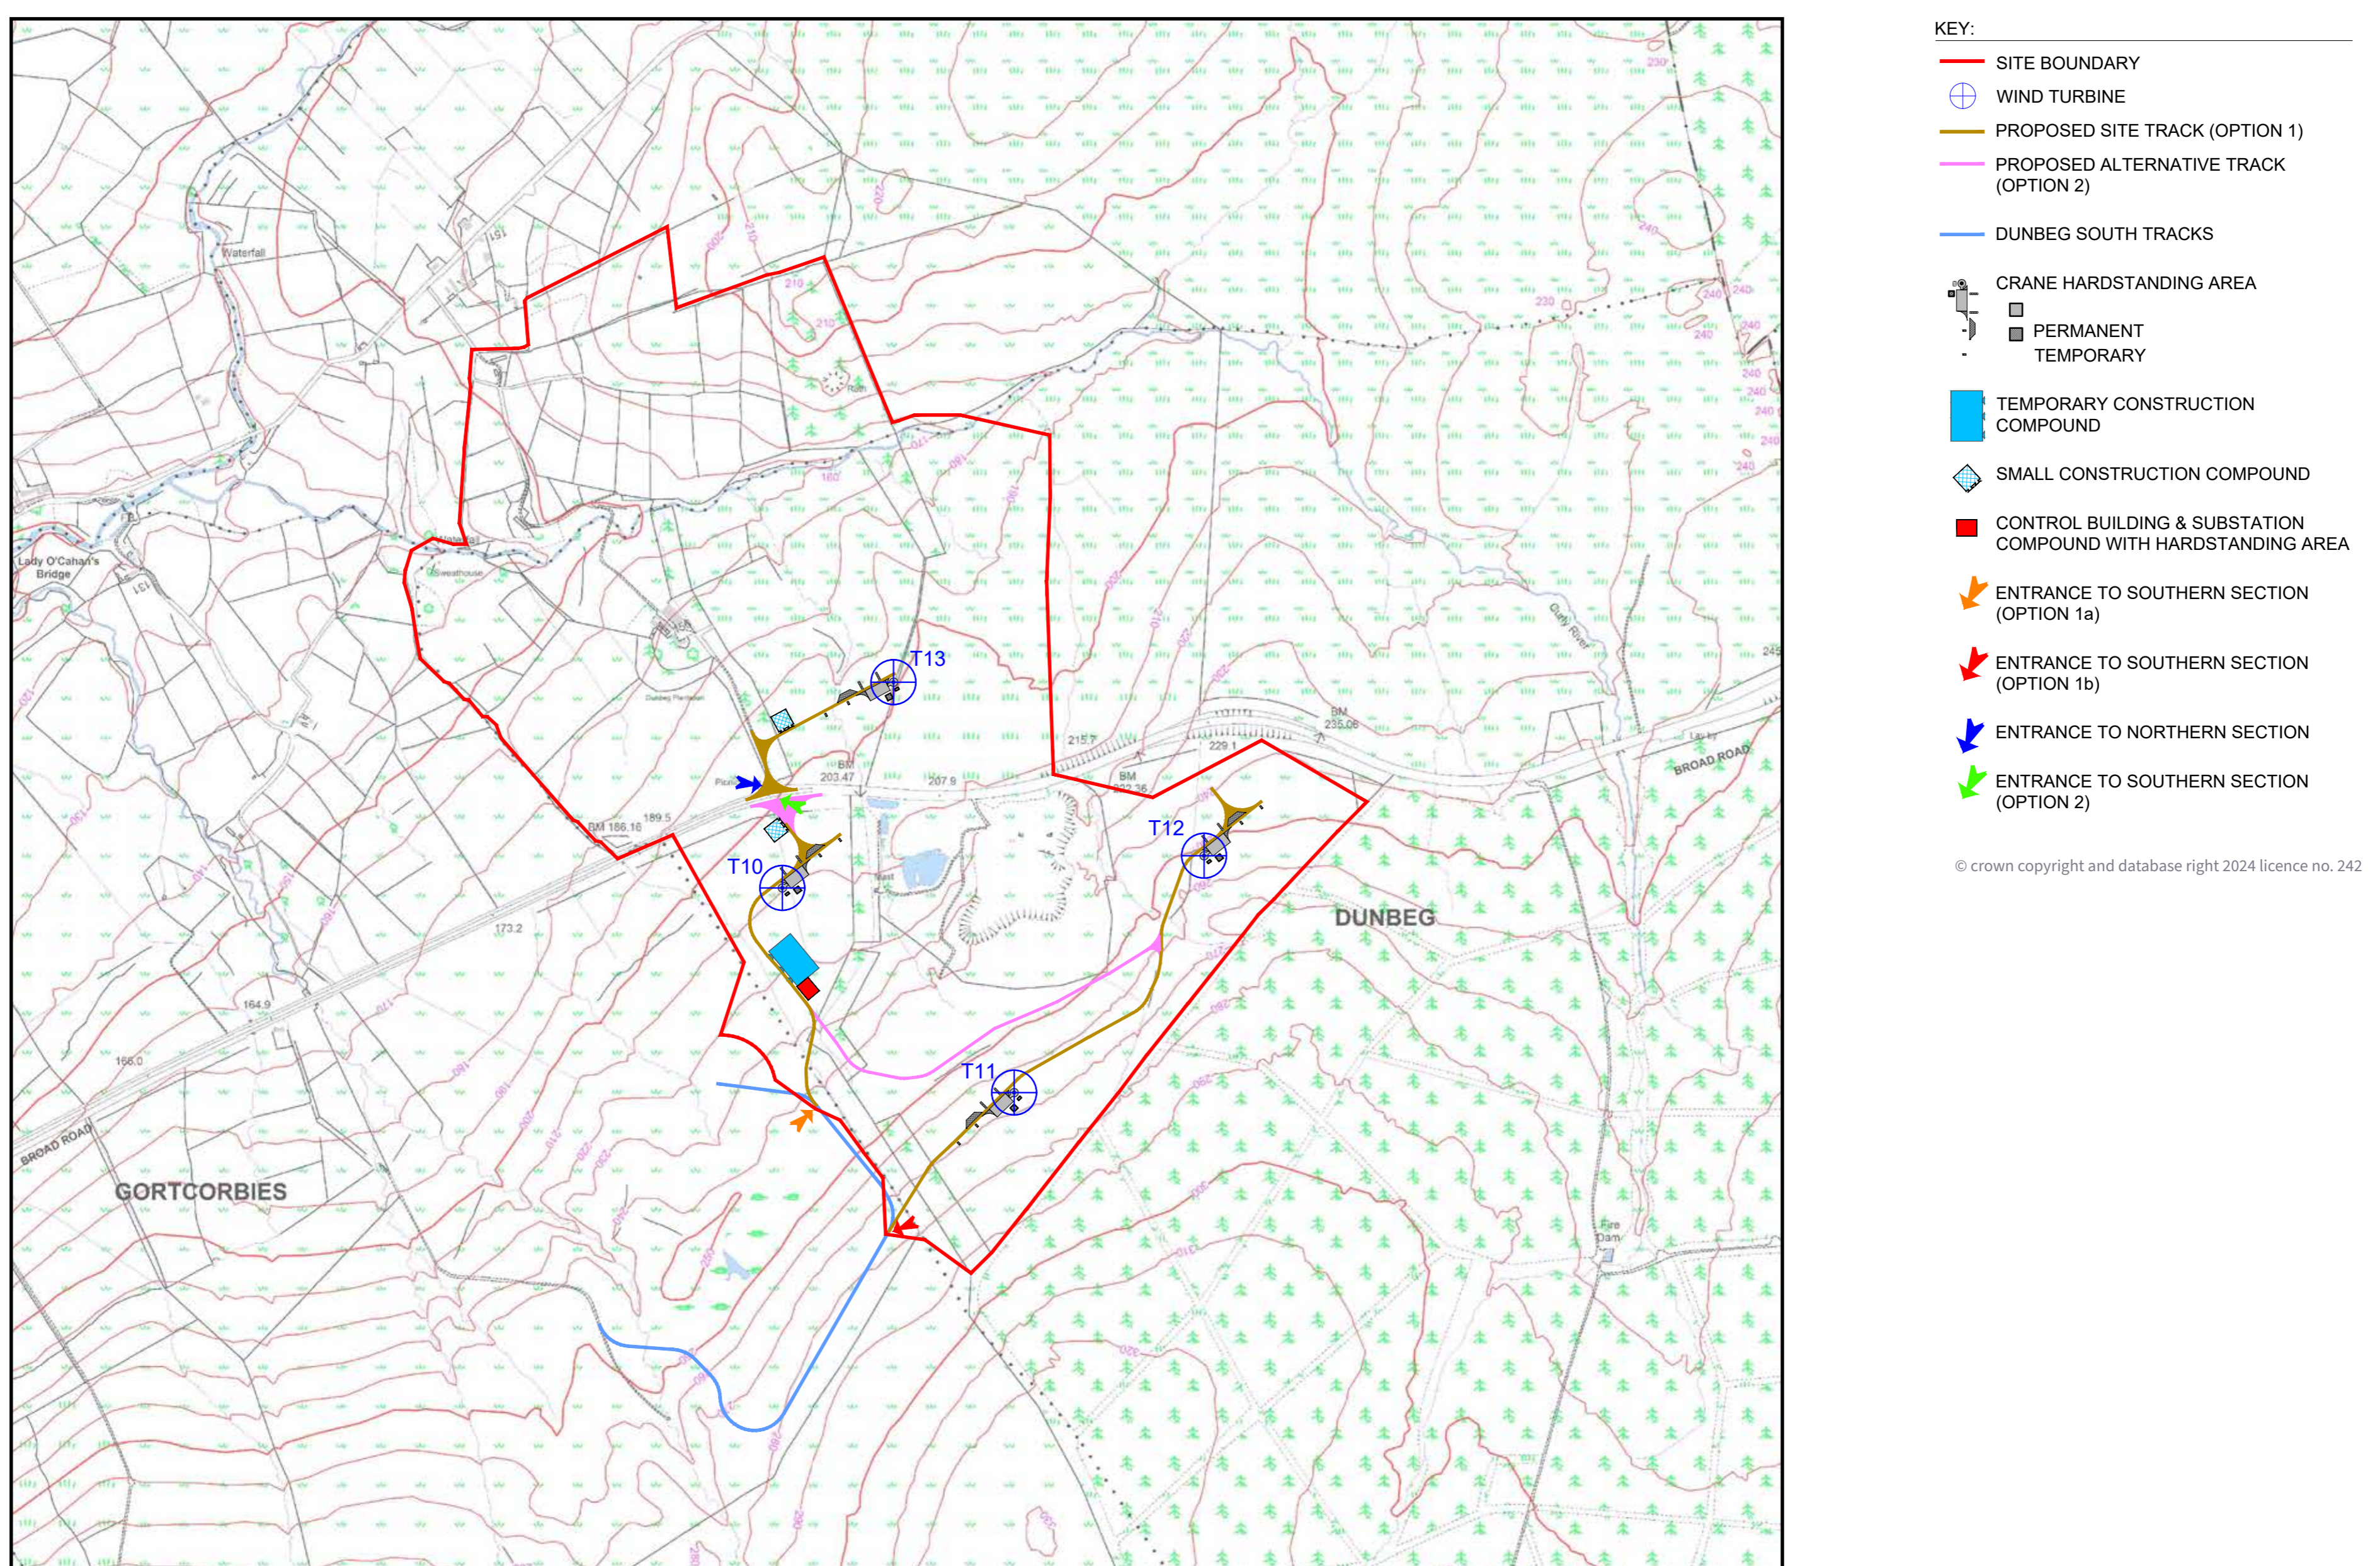

We are still consulting on the development boundary and as such, it is subject to change.

Dunbeg South Extension Wind Farm Proposal
www.dunbegsouthextension-windfarm.co.uk

